



# GRASSPAVE2 - EDGE DETAILS

Choose this detail for reinforcing grass parking surfaces

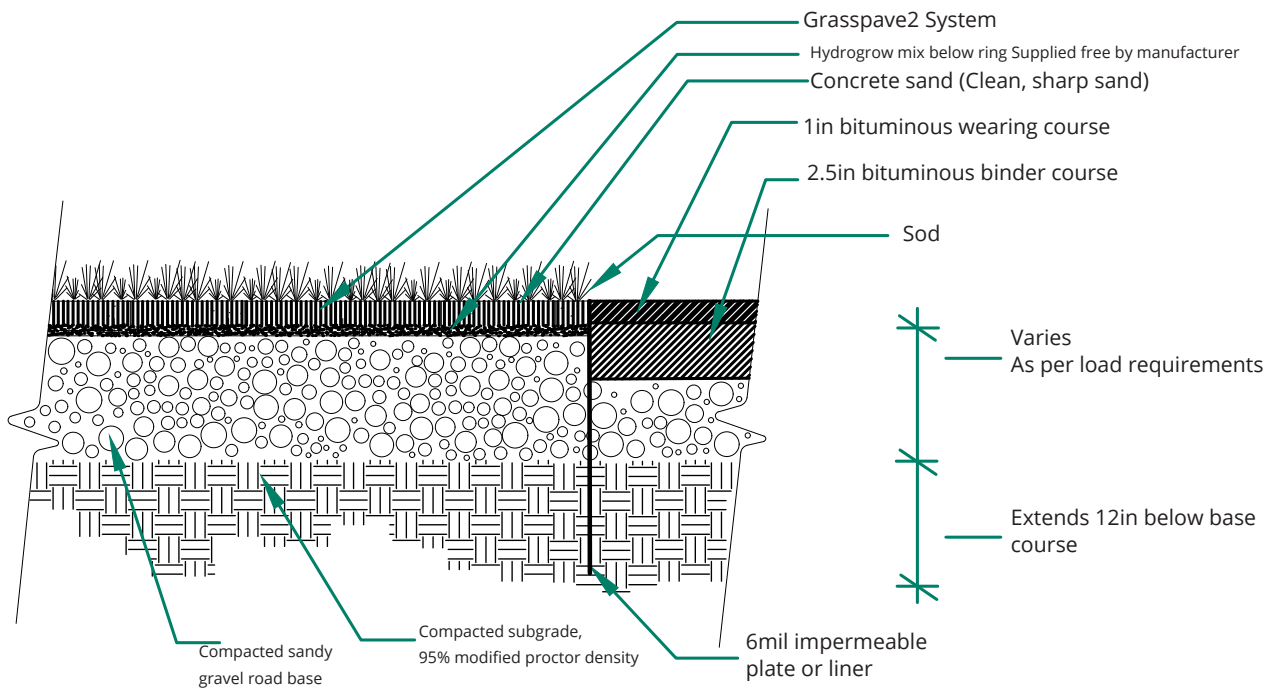

## ASPHALT EDGE

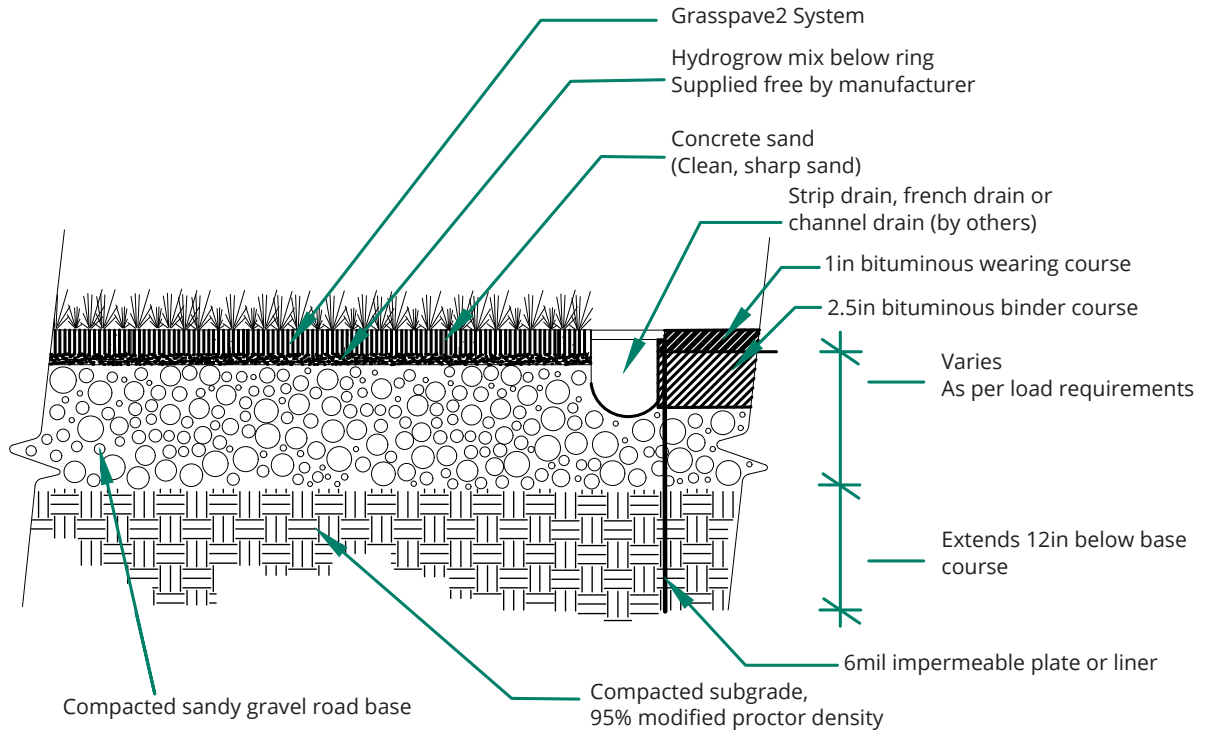

NOTE: GRASS/PLANT TYPES SHALL BE SPECIFIED BY A LANDSCAPE ARCHITECT OR LANDSCAPE DESIGNER



NOT FOR SCALE

# GRASSPAVE2 - EDGE DETAILS

Choose this detail for turf reinforcement



## CONCRETE EDGE

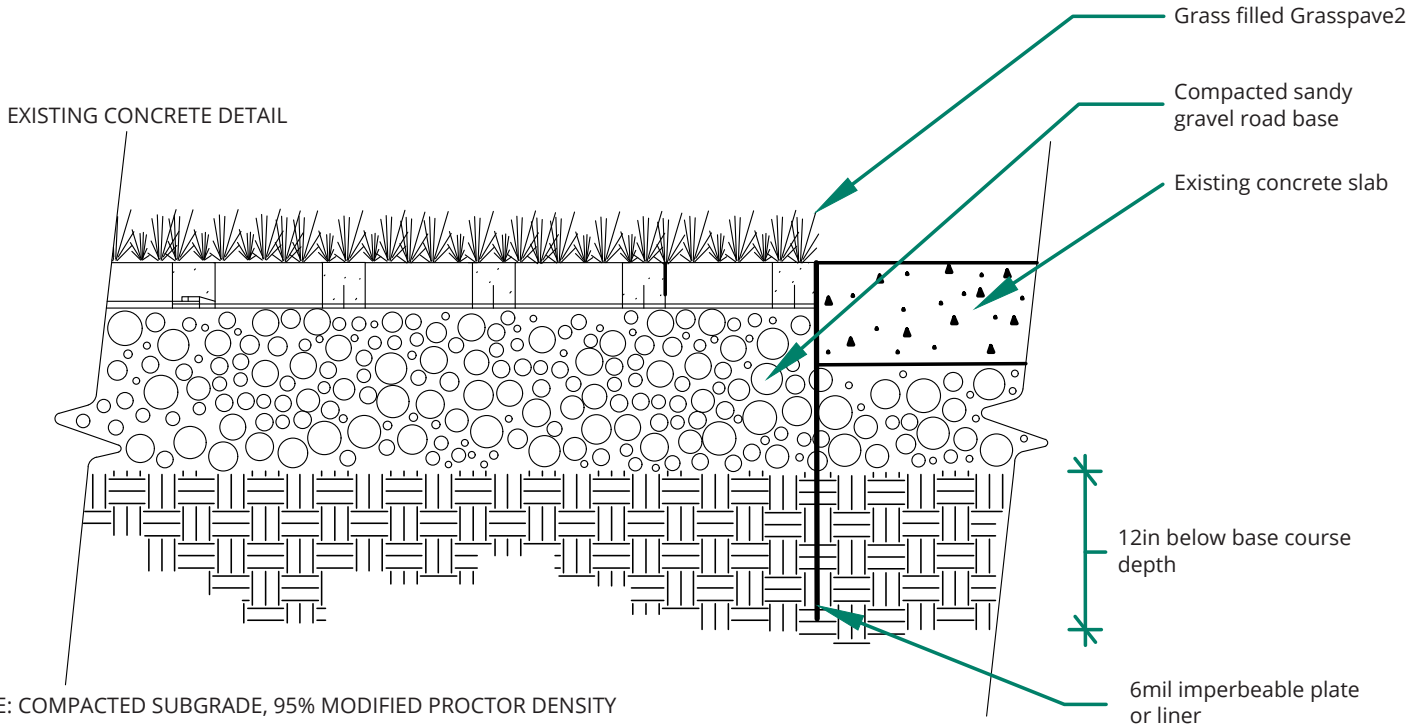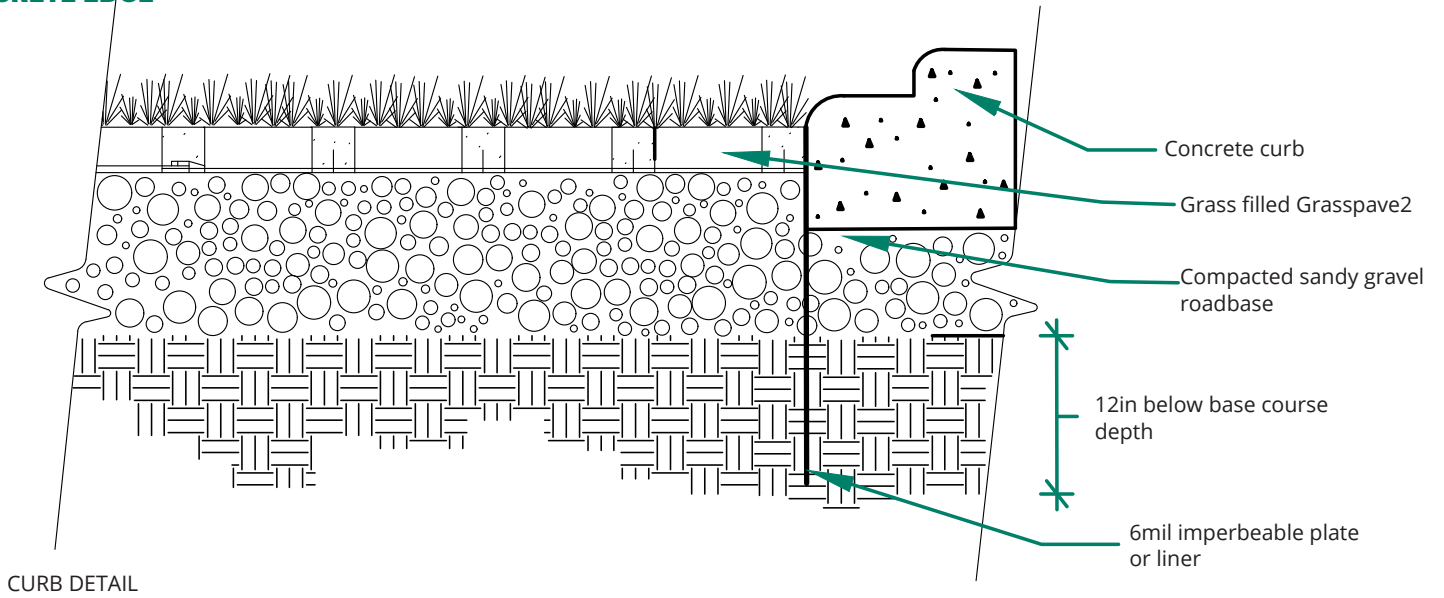

NOTE: COMPACTED SUBGRADE, 95% MODIFIED PROCTOR DENSITY


GRASS/PLANT TYPES SHALL BE SPECIFIED BY A LANDSCAPE ARCHITECT OR LANDSCAPE DESIGNER  
NOT FOR SCALE

# GRASSPAVE2 - EDGE DETAILS


Choose this detail for edging Grasspave2 areas




## FLUSH BRICK PAVER EDGING

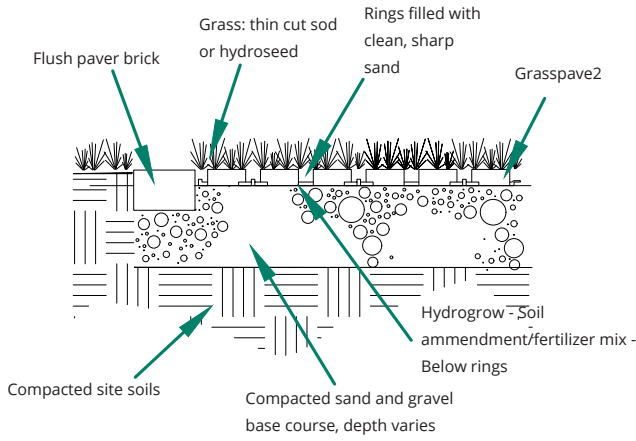


## CONCRETE CURB EDGING

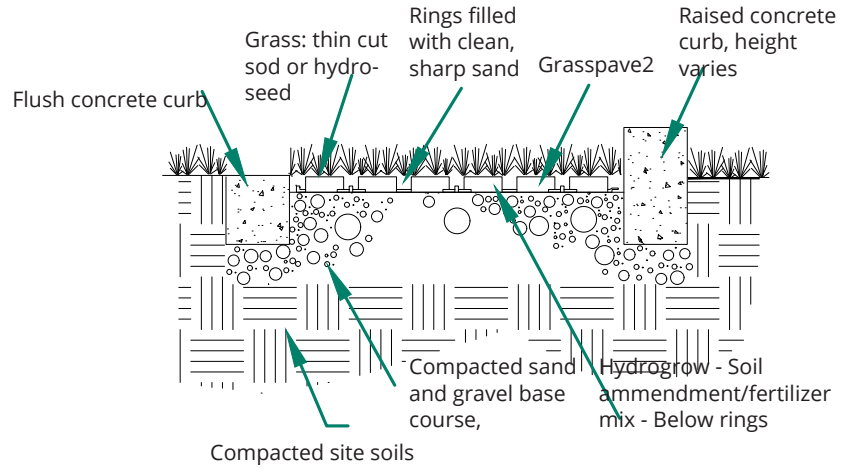


## FLUSH, NATURAL (EXISTING) EDGING

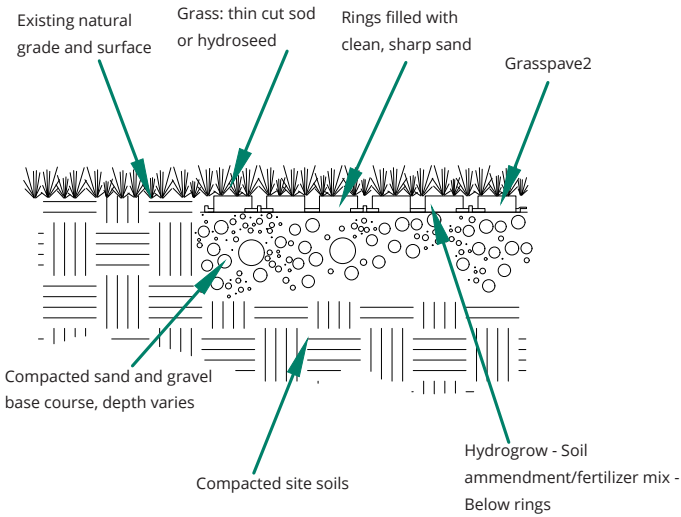


## LANDSCAPE TIMBER EDGING

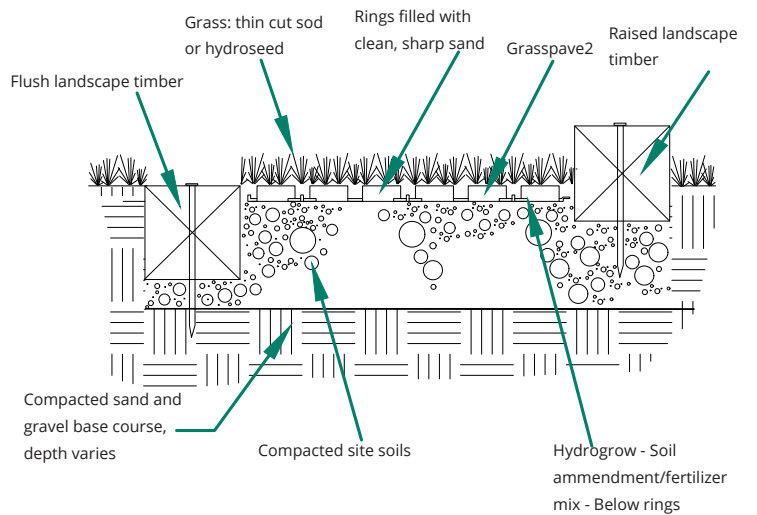

## COBBLESTONE EDGING

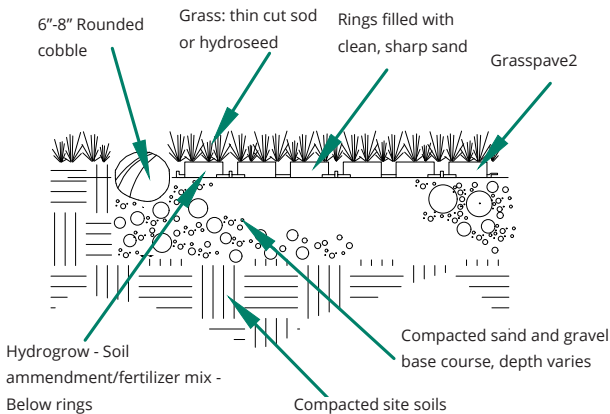

## METAL OR PLASTIC EDGING

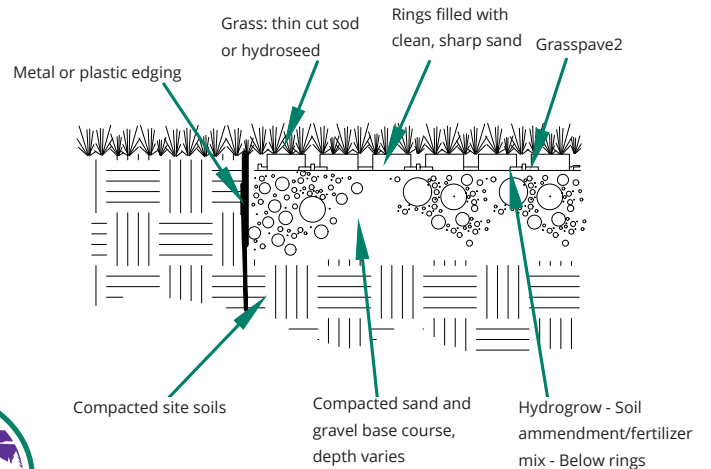

InvisibleStructures.com



303-233-8383