



GRASSPAVE2 HEATING SYSTEM DETAIL

Heating Coils for Snow Melt with Grasspave2

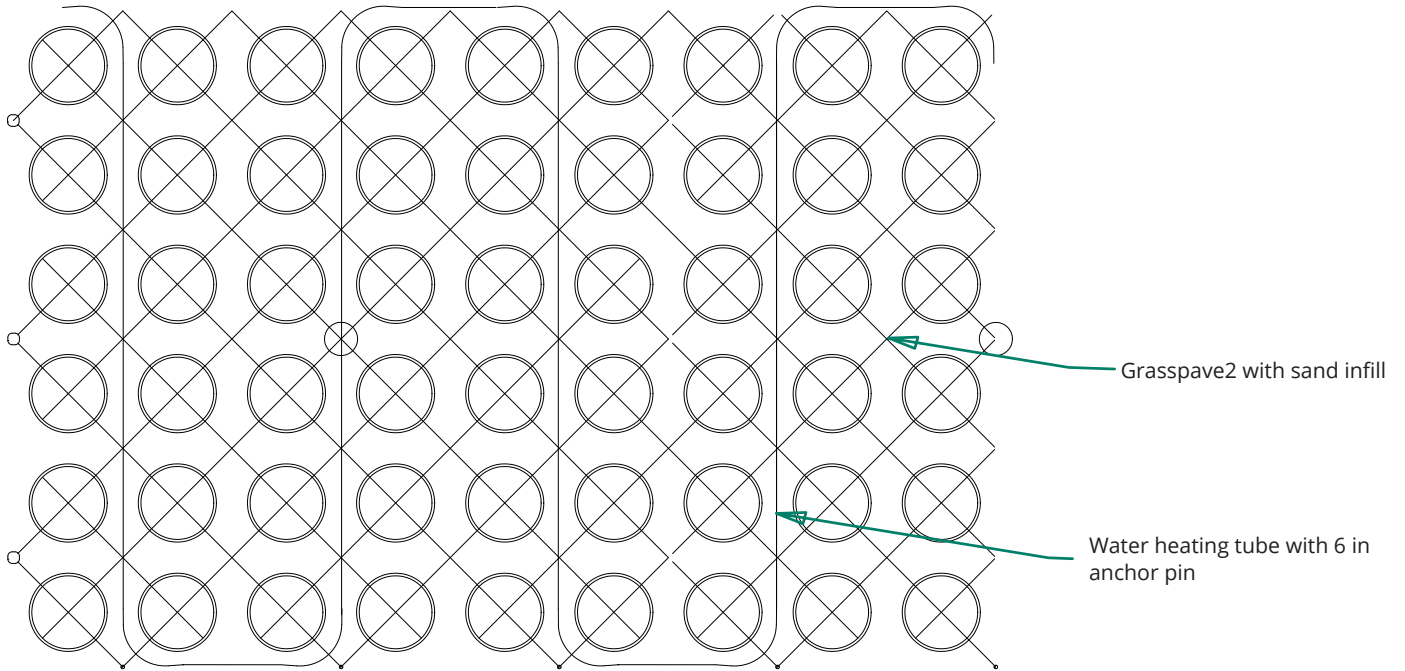

PLAN VIEW

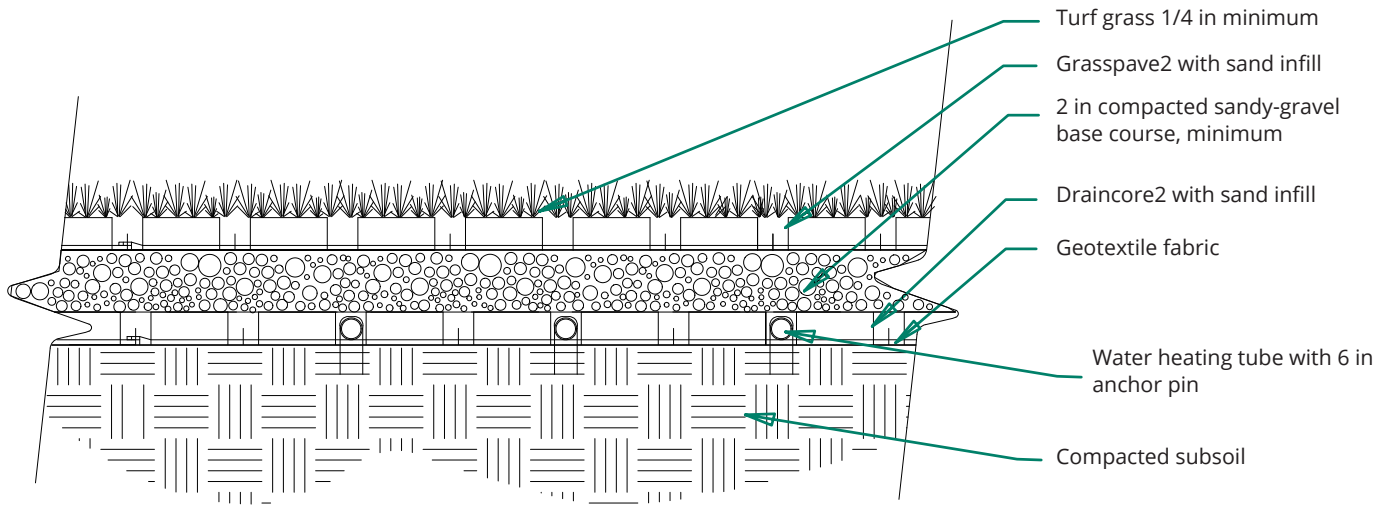

SECTION

NOTE: Grass/plant types shall be specified by a landscape architect or landscape designer.

Not to Scale