


NO DEEP ROOTING TREES OR PLANTS  
Shallow rooting grasses, plants and bushes  
by Landscape Architect

Engineered Soil Mix  
by Landscape Architect

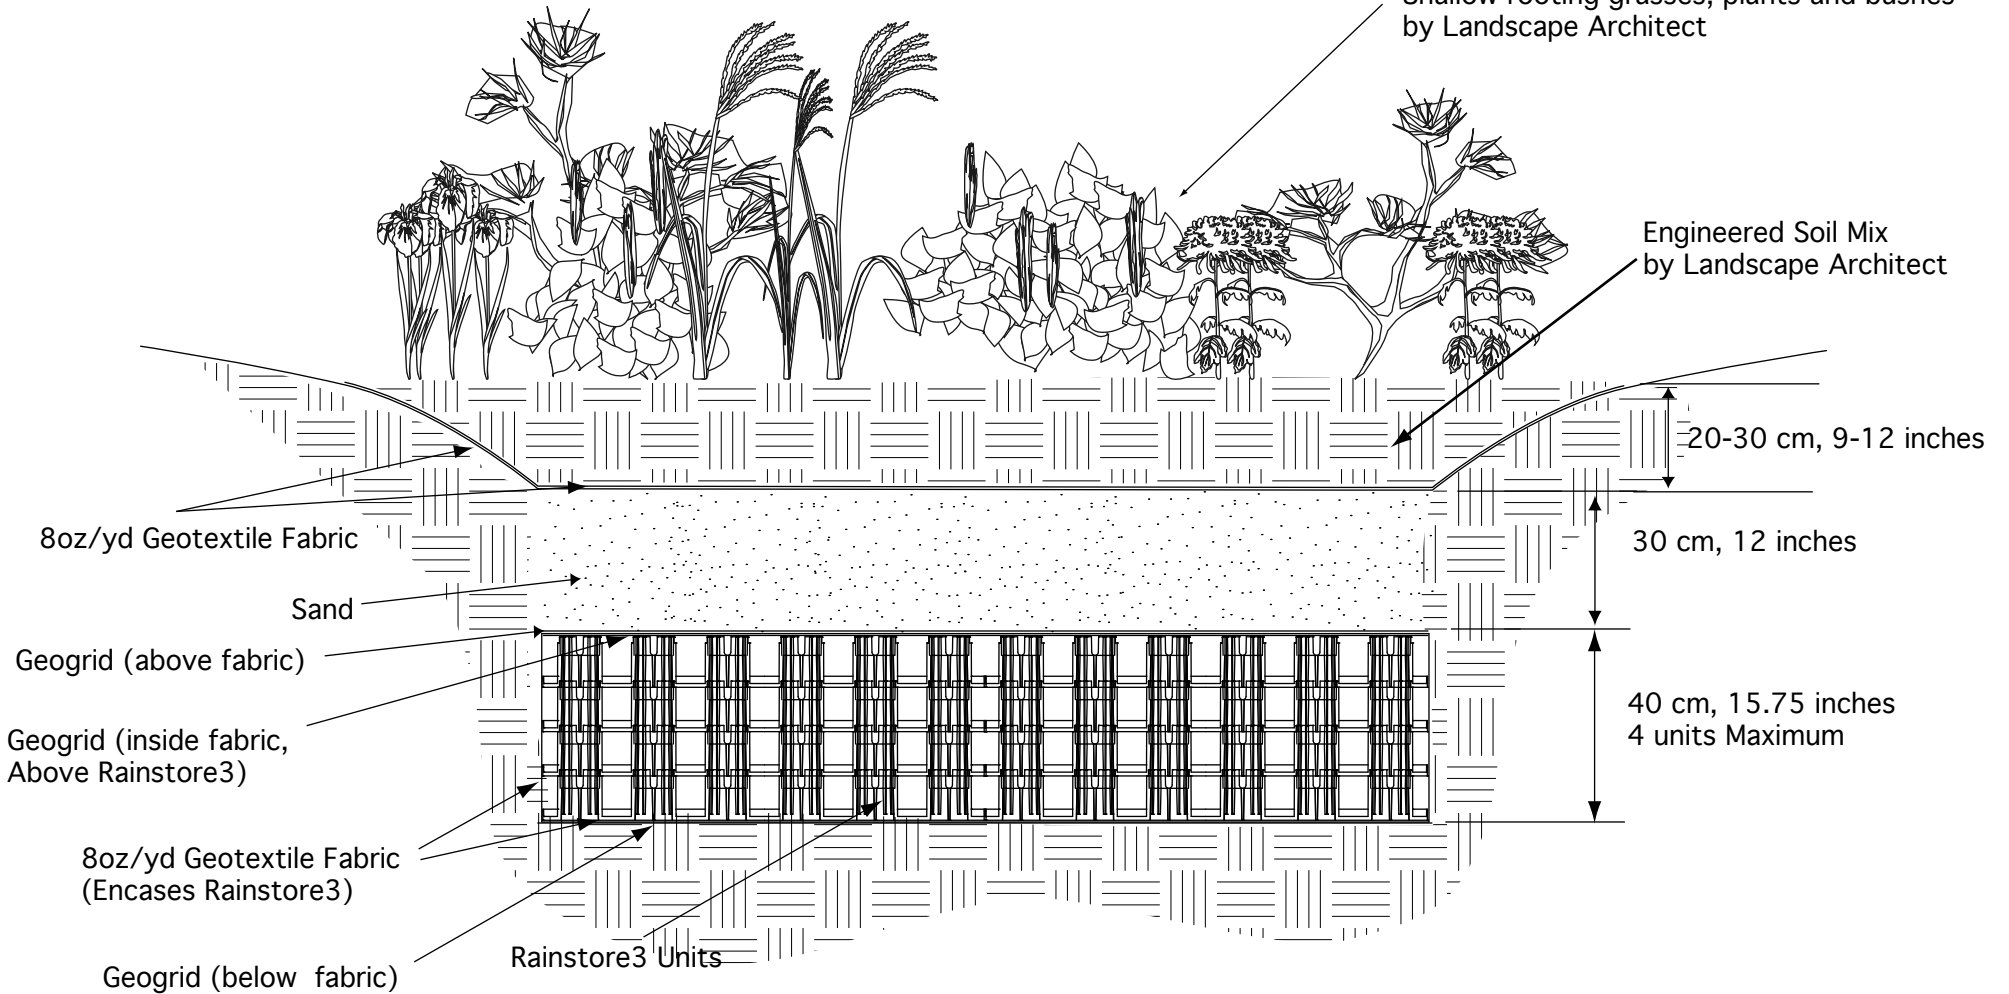

# Rainstore3 Raingarden System

Rainstore3 Water Quality / Raingarden / Infiltration

NOT TO SCALE