


SLOPETAME3 - POND REINFORCEMENT DETAIL

Slope Reinforcement For Retention Pond

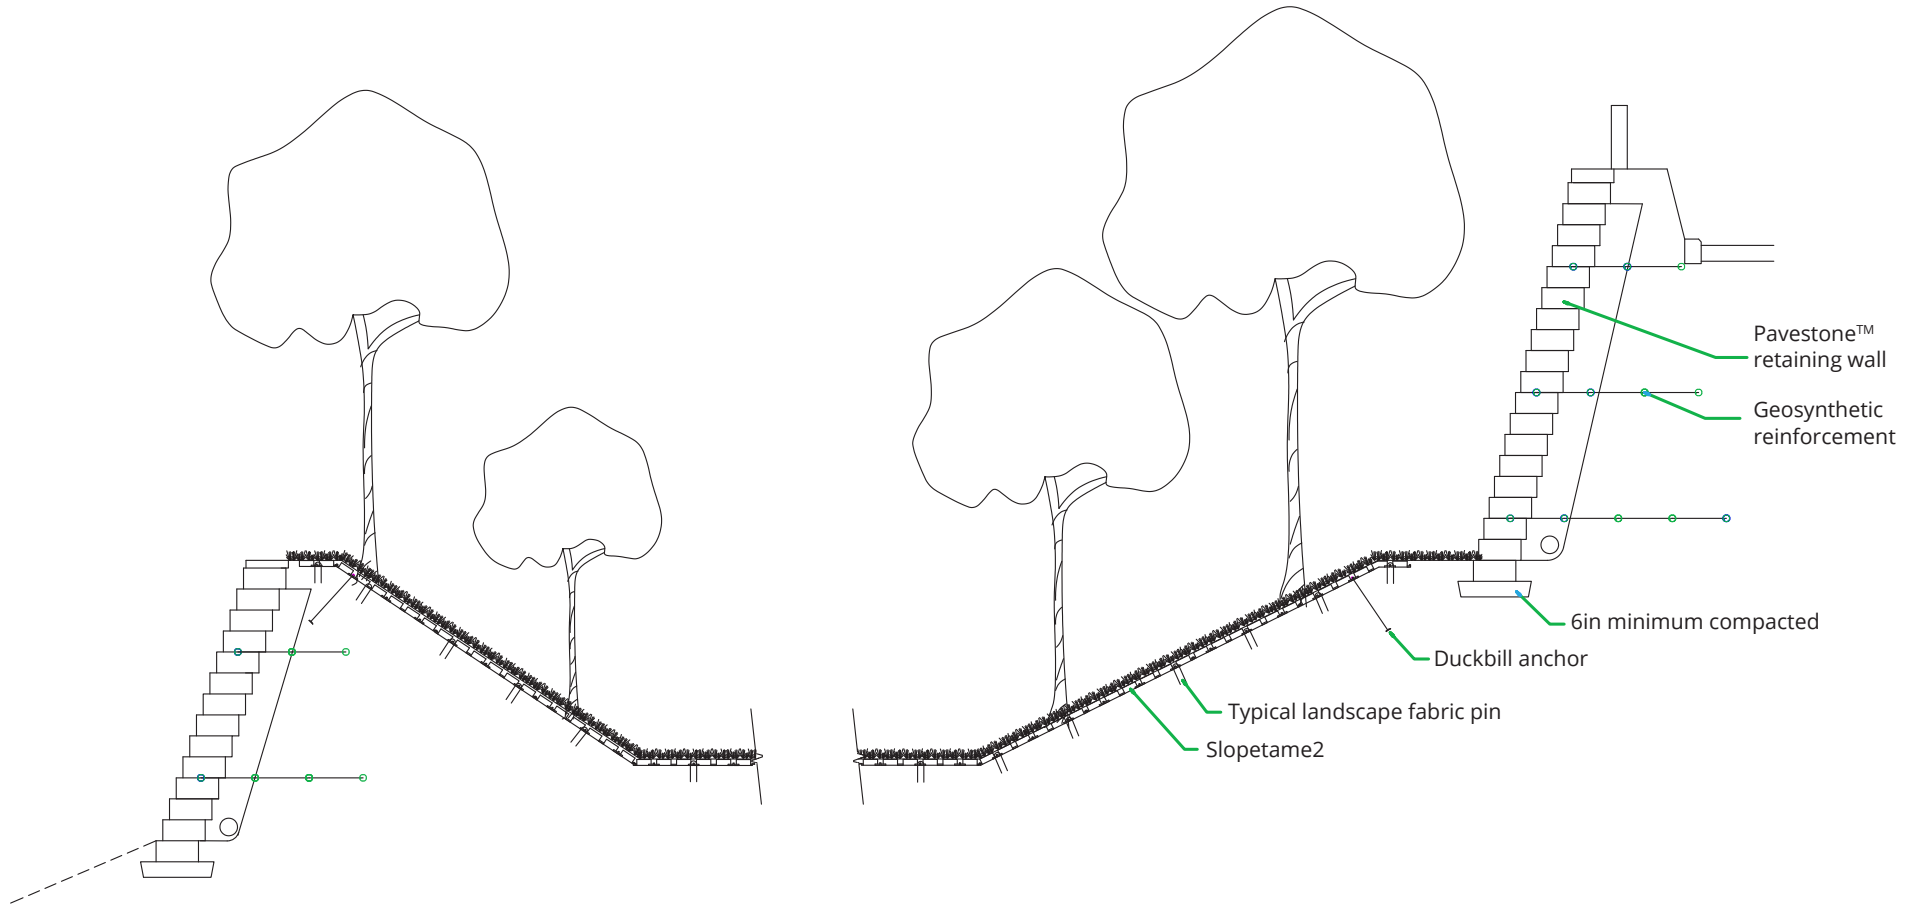

NOTE: Drawing not for construction purposes

InvisibleStructures.com



303-233-8383

Not to Scale