


EXFILTRATION DRAINAGE LAYER UNDER PERMEABLE PAVING

CHOOSE THIS PRODUCT FOR ADDITIONAL DRAINAGE UNDER POROUS PAVEMENT IN POOR DRAINING SOILS OR WHERE ADDITIONAL WATER CONVEYANCE IS NEEDED

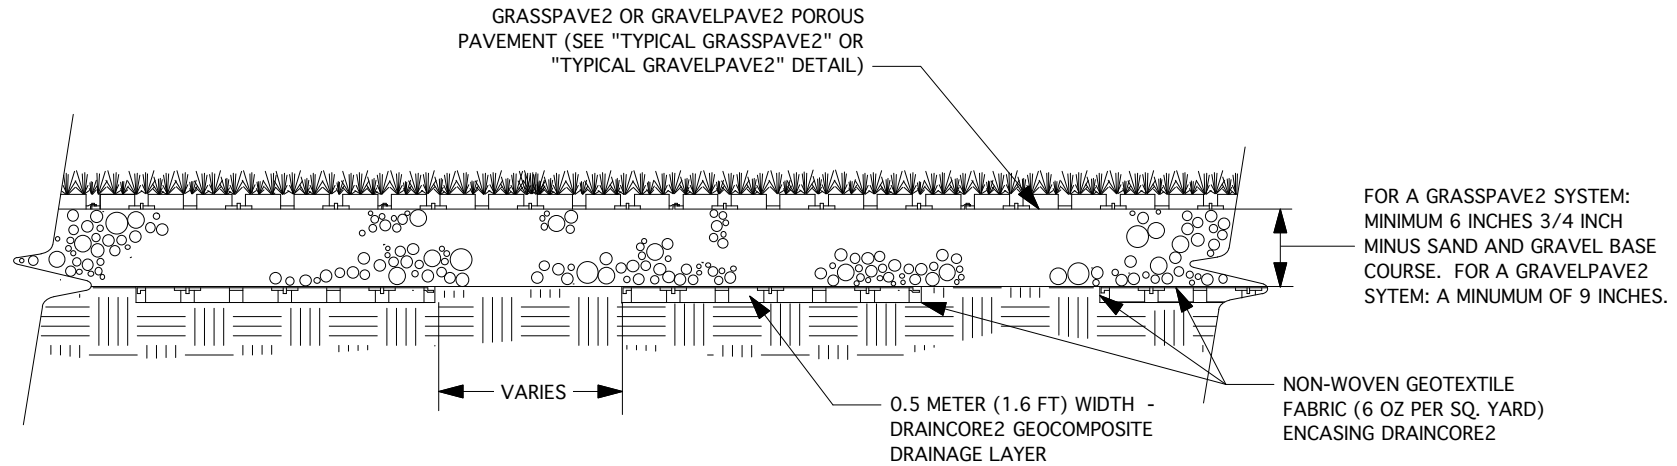

NOT TO SCALE

1

1 OF 1



Invisible Structures, Inc.
DC2UnderPorousPavingExfiltration11.dwg



303-233-8383
www.invisiblestructures.com
V4.1