


# DRAINAGE LAYER UNDER PERMEABLE PAVING - NO EXFILTRATION

CHOOSE THIS PRODUCT FOR ADDITIONAL DRAINAGE UNDER POROUS PAVEMENT IN POOR DRAINING SOILS OR WHERE WATER CONVEYANCE IS NECESSARY

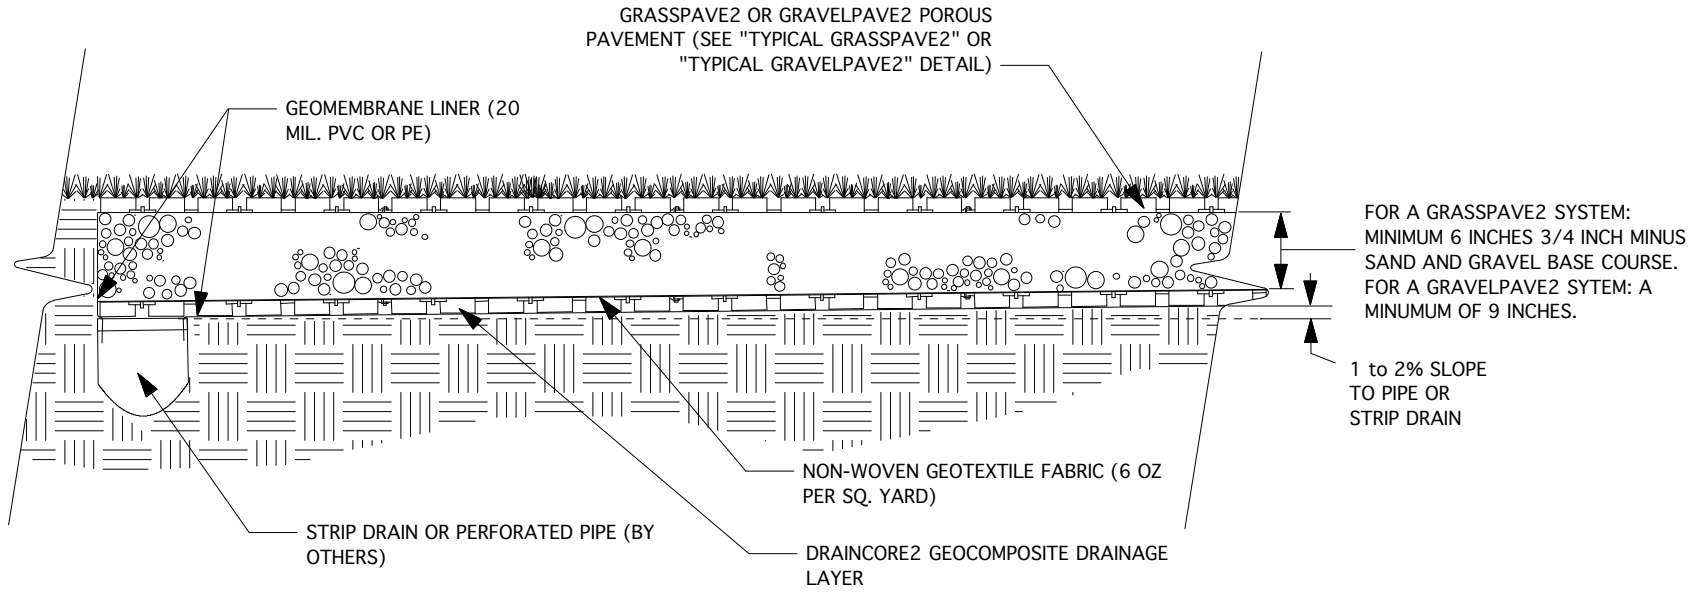

NOT TO SCALE

1  
1 OF 1



Invisible Structures, Inc.  
DC2UnderPorousPavingMembrane11.dwg



303-233-8383  
www.invisiblestructures.com  
V4.1