



GRASSPAVE2 WITH DRIP IRRIGATION

SUBSURFACE DRIP IRRIGATION SYSTEM FOR GRASSPAVE2

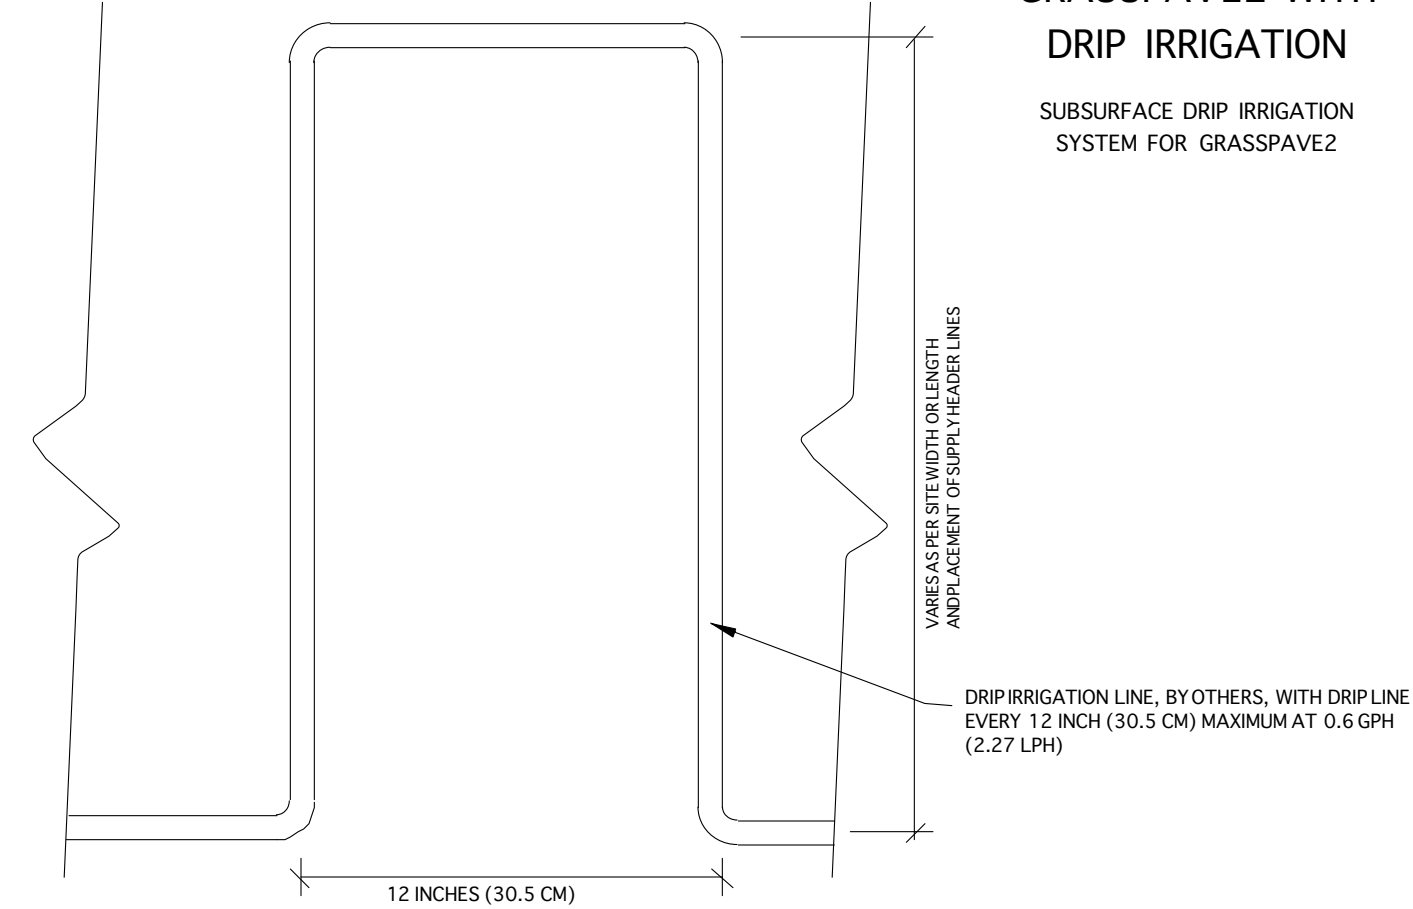

PLAN VIEW

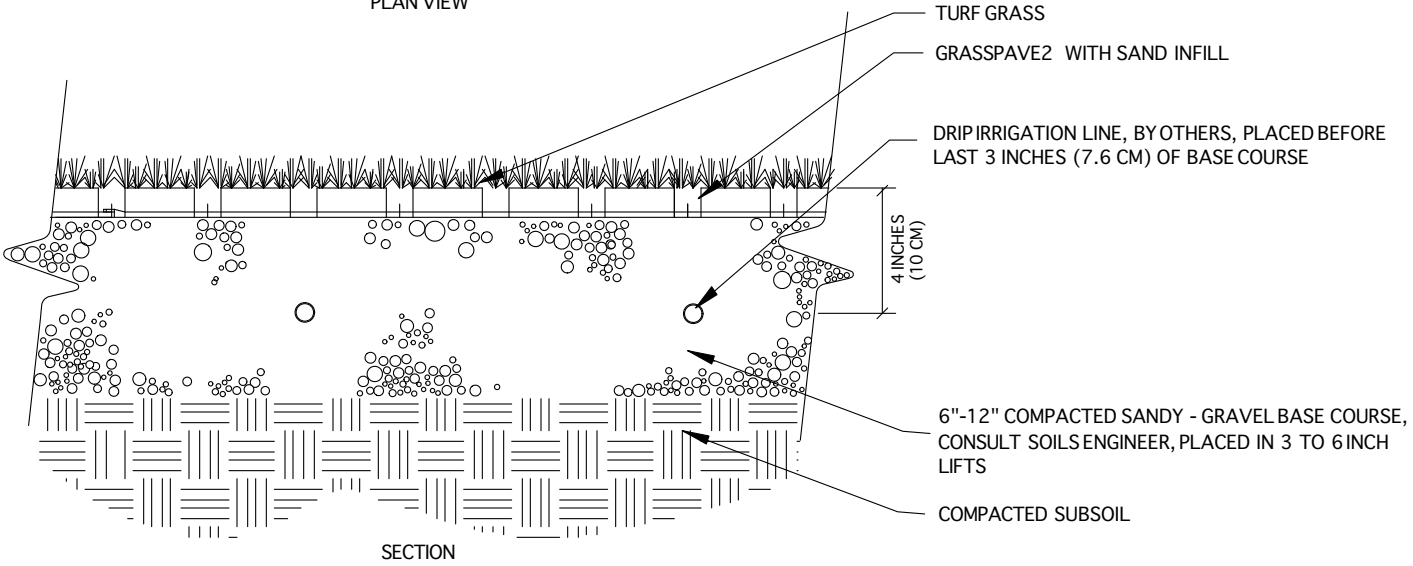

SECTION

NOTE: GRASS/PLANT TYPES SHALL BE SPECIFIED BY A LANDSCAPE ARCHITECT OR LANDSCAPE DESIGNER.

NOT TO SCALE