


GRASSPAVE2 SWALE

CHOOSE THIS PRODUCT FOR TURF DRAINAGE

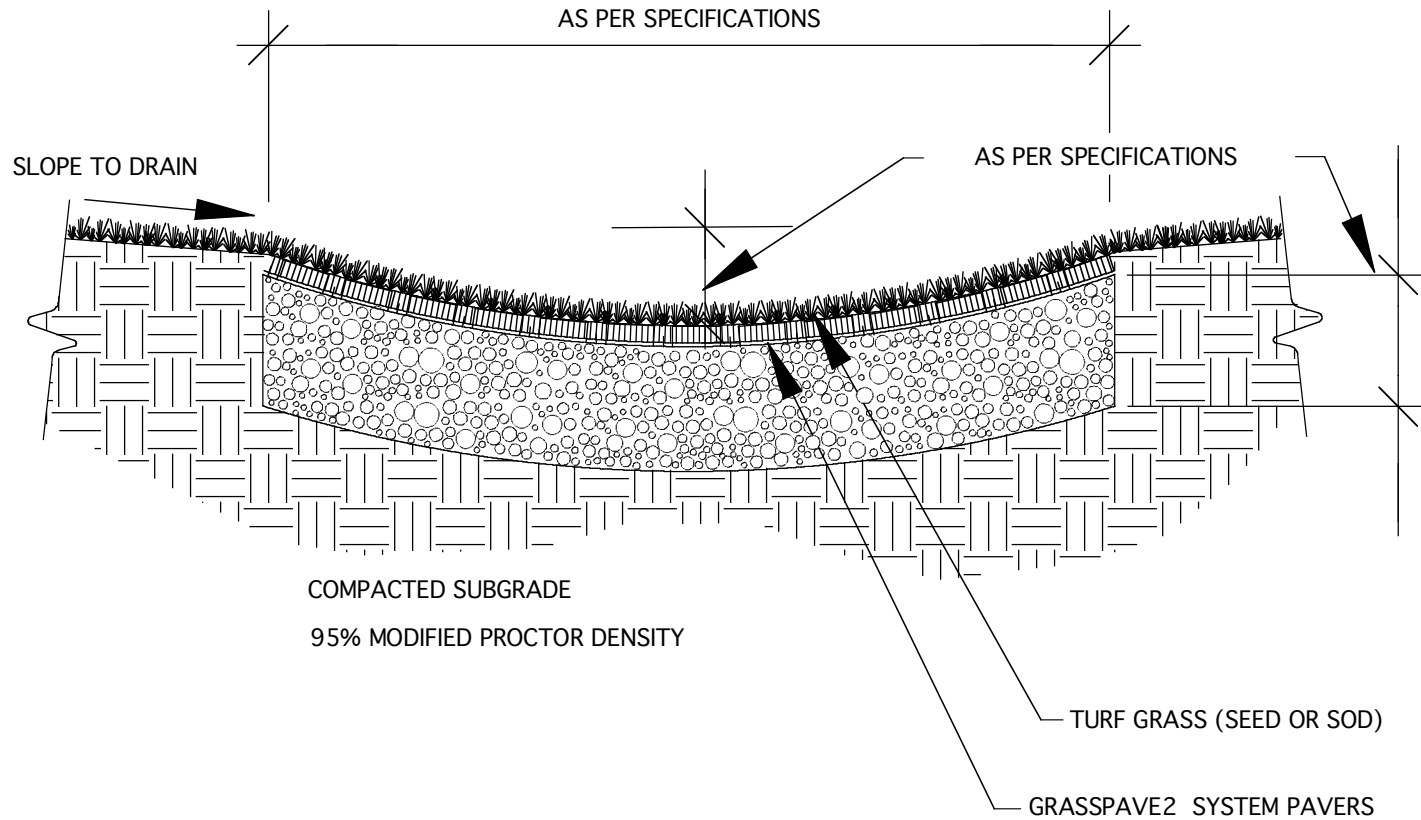

NOTE: GRASS/PLANT AND SAND/SOIL TYPES SHALL BE SPECIFIED BY A LANDSCAPE ARCHITECT OR LANDSCAPE DESIGNER

NOT TO SCALE

1
1 OF 1



Invisible Structures, Inc.
GP2Swale04.dwg



303-233-8383
www.invisiblestructures.com
V4.1