


GRASSPAVE2 AT ASPHALT EDGE

CHOOSE THIS PRODUCT FOR REINFORCING GRASS PARKING SURFACES

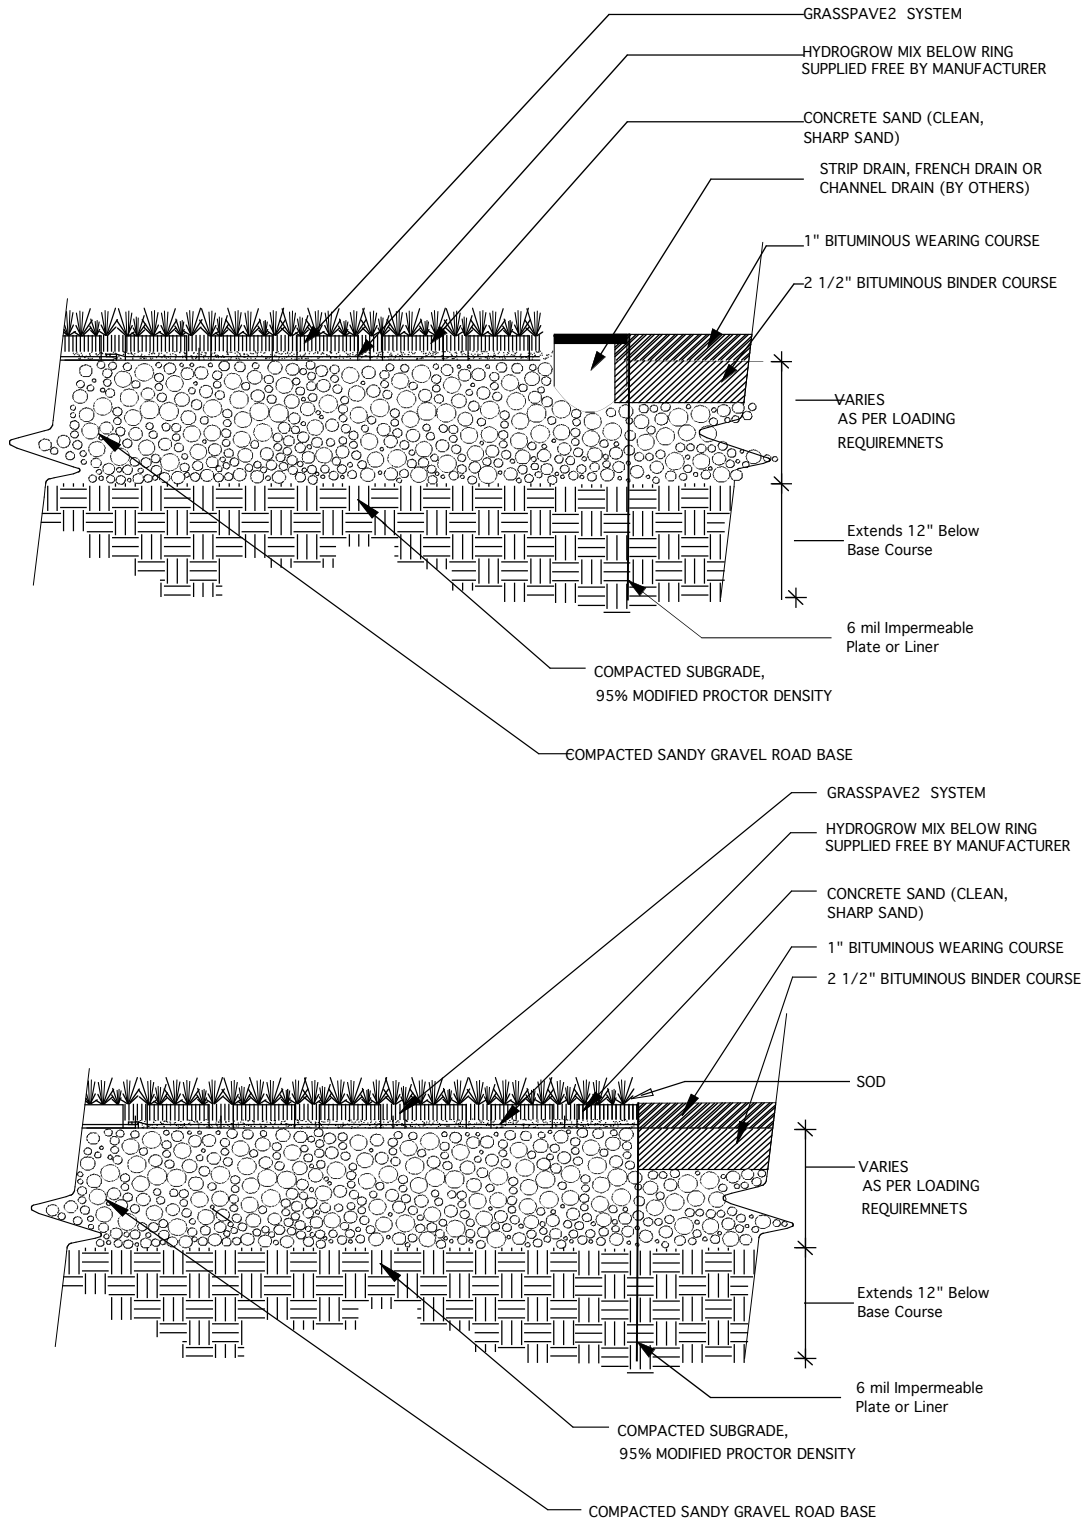

NOTE: GRASS/PLANT TYPES SHALL BE SPECIFIED BY A LANDSCAPE ARCHITECT OR LANDSCAPE DESIGNER

NOT TO SCALE

1

1 OF 1





Invisible Structures, Inc.
GP2AsphaltNoDrain03.dwg



303-233-8383
www.invisiblestructures.com
V4.1

GRASSPAVE2 AT CONCRETE EDGE

CHOOSE THIS PRODUCT FOR TURF REINFORCEMENT

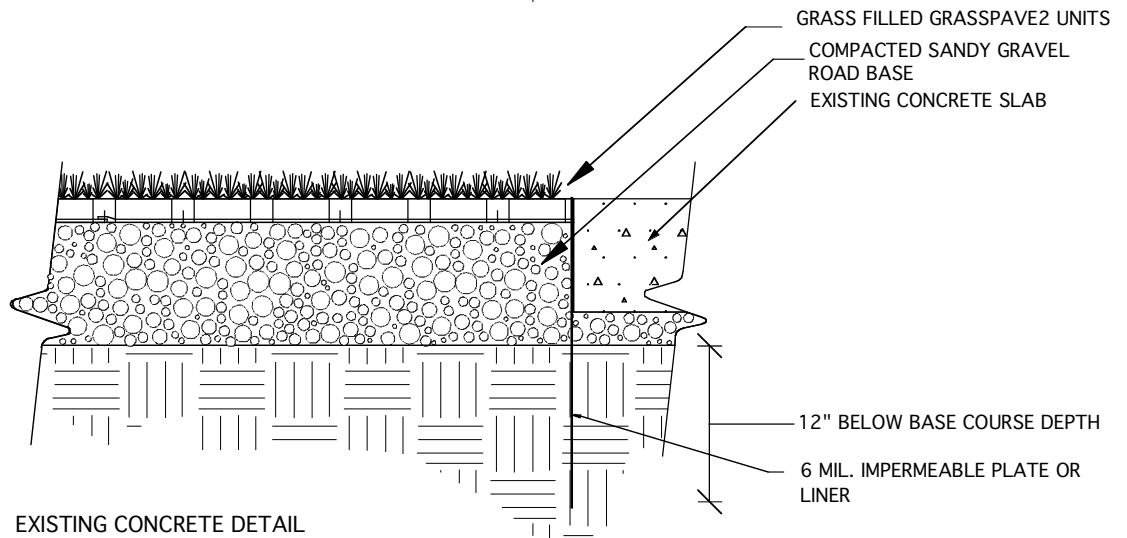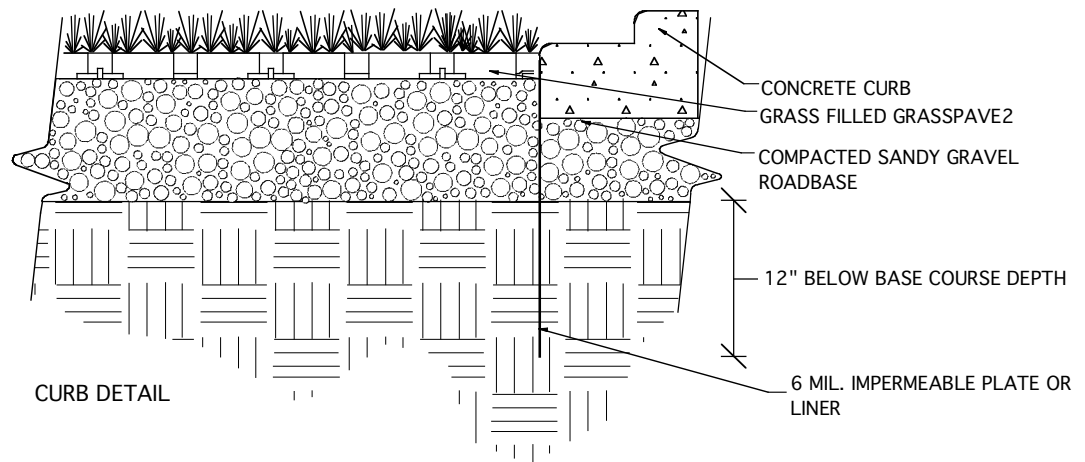

NOTE:

COMPACTED SUBGRADE, 95% MODIFIED PROCTOR DENSITY

GRASS/PLANT TYPES SHALL BE SPECIFIED BY A LANDSCAPE ARCHITECT OR LANDSCAPE DESIGNER

NOT TO SCALE

1

1 OF 1



Invisible Structures, Inc.
GP2Conc04.dwg




303-233-8383
www.invisiblestructures.com
V4.1


GRASSPAVE2 Permeable/Porous Paver Edging Detail

Use this detail for edging Grasspave2 areas


FLUSH BRICK PAVER EDGING

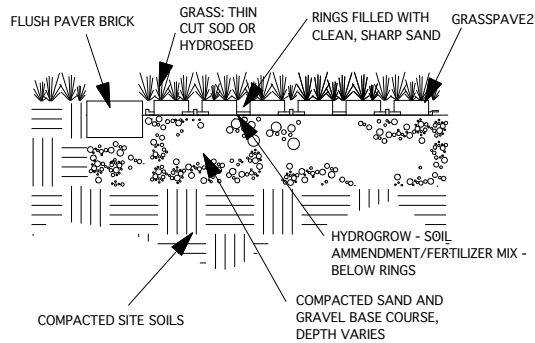


CONCRETE CURB EDGING

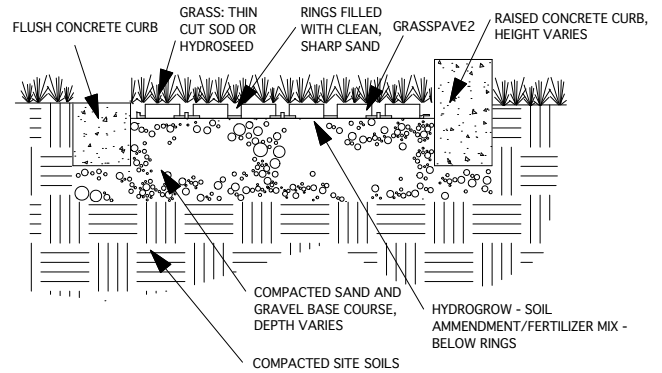


FLUSH, NATURAL (EXISTING) EDGING

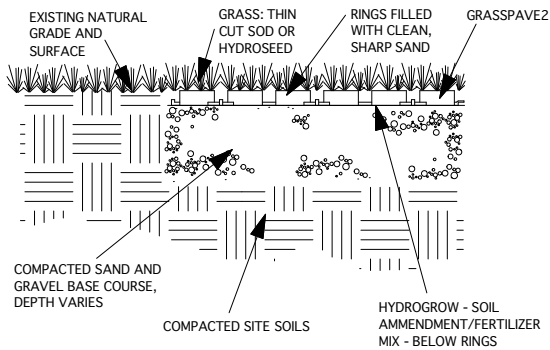


LANDSCAPE TIMBER EDGING

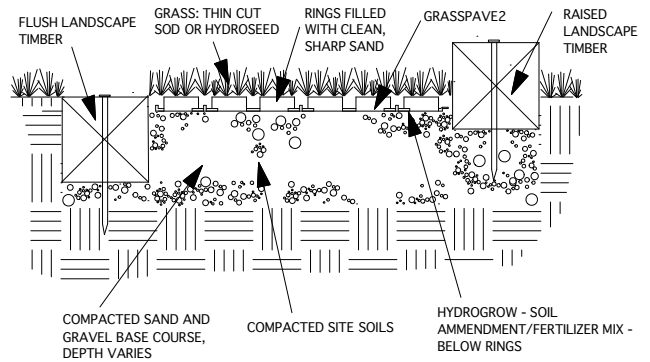

COBBLESTONE EDGING

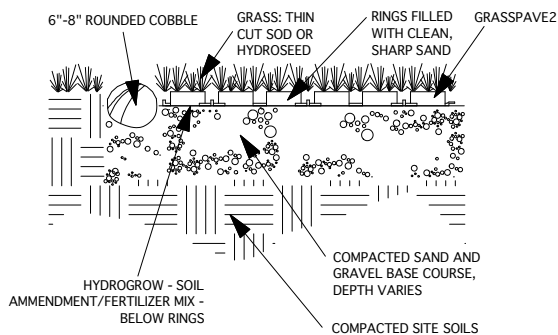

METAL OR PLASTIC EDGING

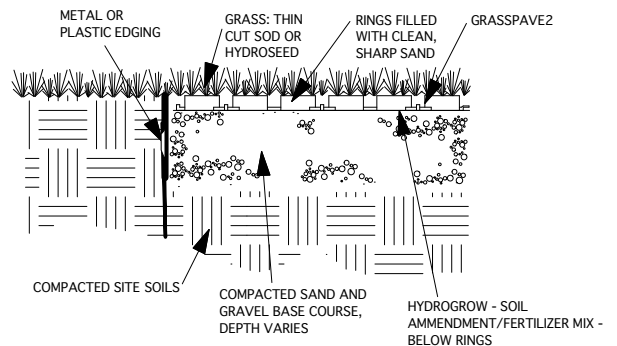

NOT TO SCALE

1

1 OF 1



Invisible Structures, Inc.
GP2EDGING11.dwg



303-233-8383
www.invisiblestructures.com
V4.1