


RAINSTORE3 Maintenance Port

Method for providing inspection and cleanout access

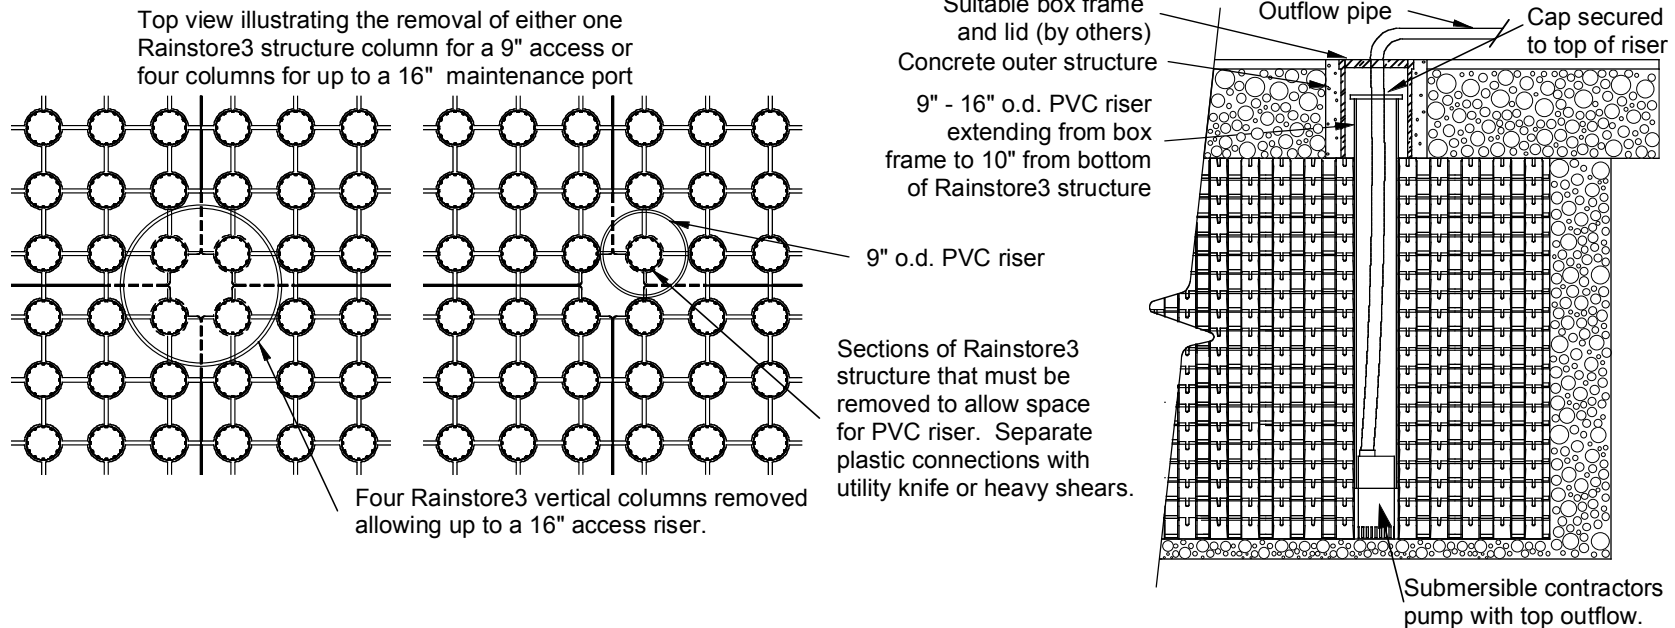

NOT TO SCALE



Invisible Structures, Inc.
RS3maint04.dwg



303-233-8383
www.invisiblestructures.com
V4.1