


SLOPETAME2 DETENTION POND DETAIL

SLOPE REINFORCEMENT FOR DETENTION PONDS

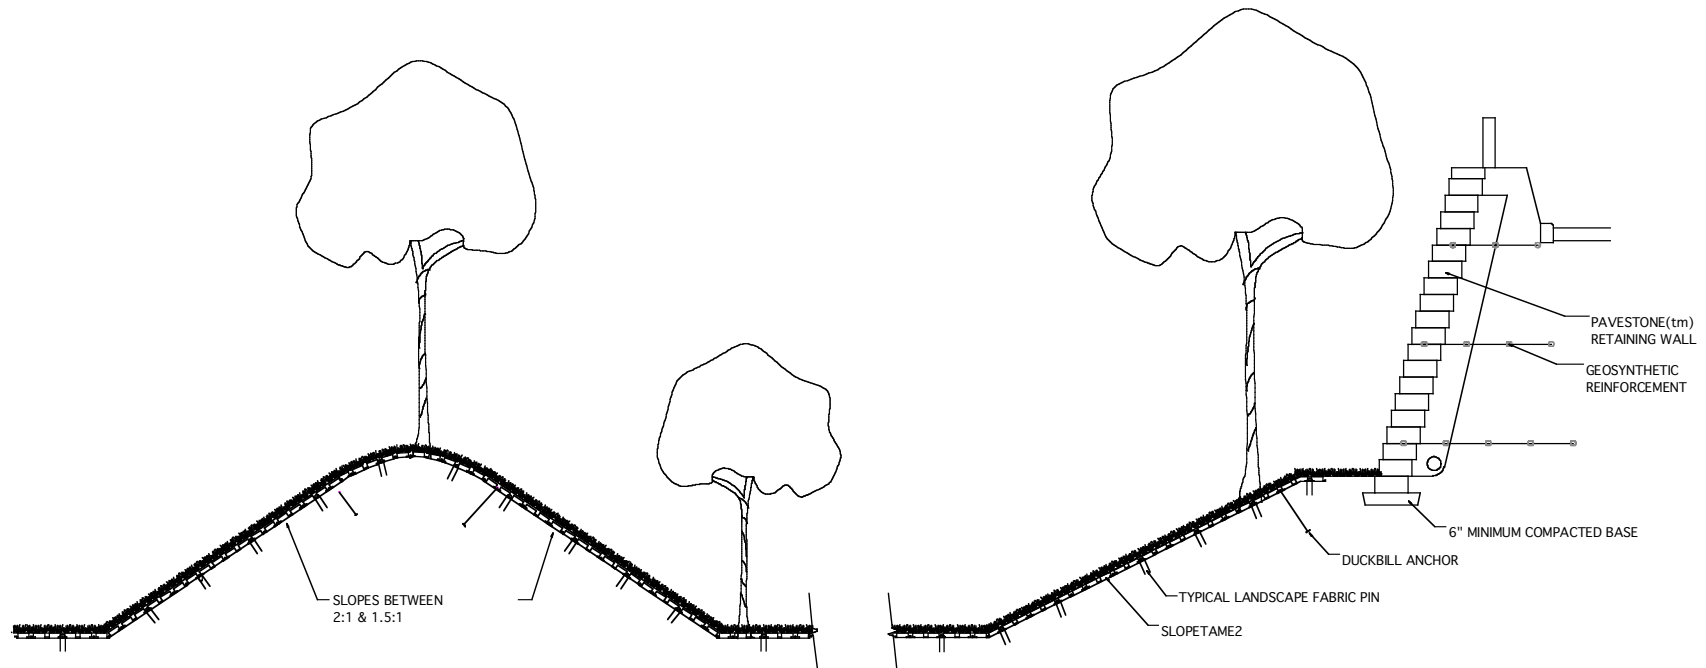

NOTE: DRAWING NOT FOR CONSTRUCTION PURPOSES

NOT TO SCALE

1

1 OF 1



Invisible Structures, Inc.
ST2DetentionPond04.dwg



303-233-8383
www.invisiblestructures.com
V4.1