


SLOPETAME2 RETENTION POND RETAINMENT

SLOPE REINFORCEMENT FOR RETENTION POND

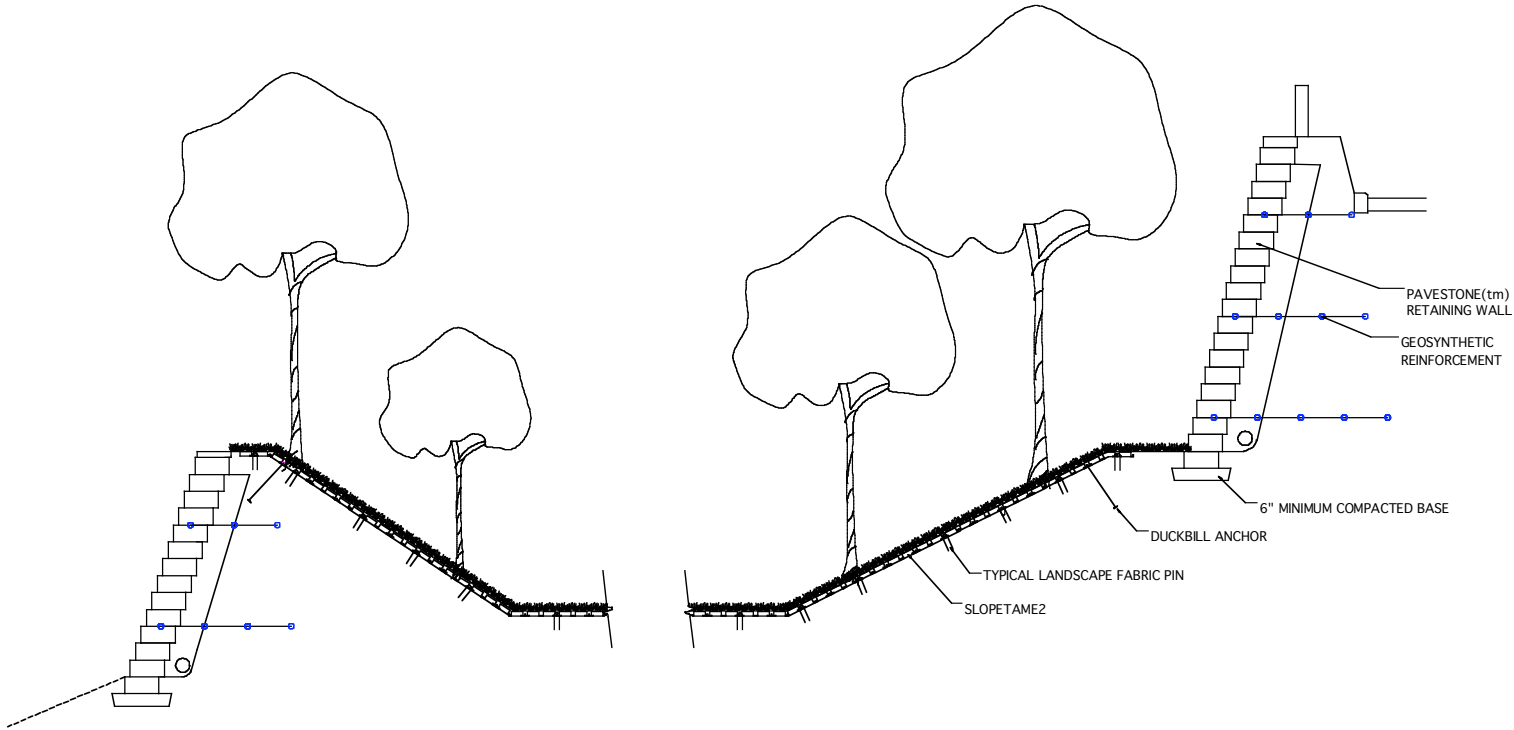

NOTE: DRAWING NOT FOR CONSTRUCTION PURPOSES

NOT TO SCALE



Invisible Structures, Inc
ST2RetentionPond.dwg



303-233-8383
www.invisiblestructures.com
V4.1