


RAINSTORE3 DETENTION WITH POROUS PAVING INFLOW

Eliminates structural inlets and provides through filtration

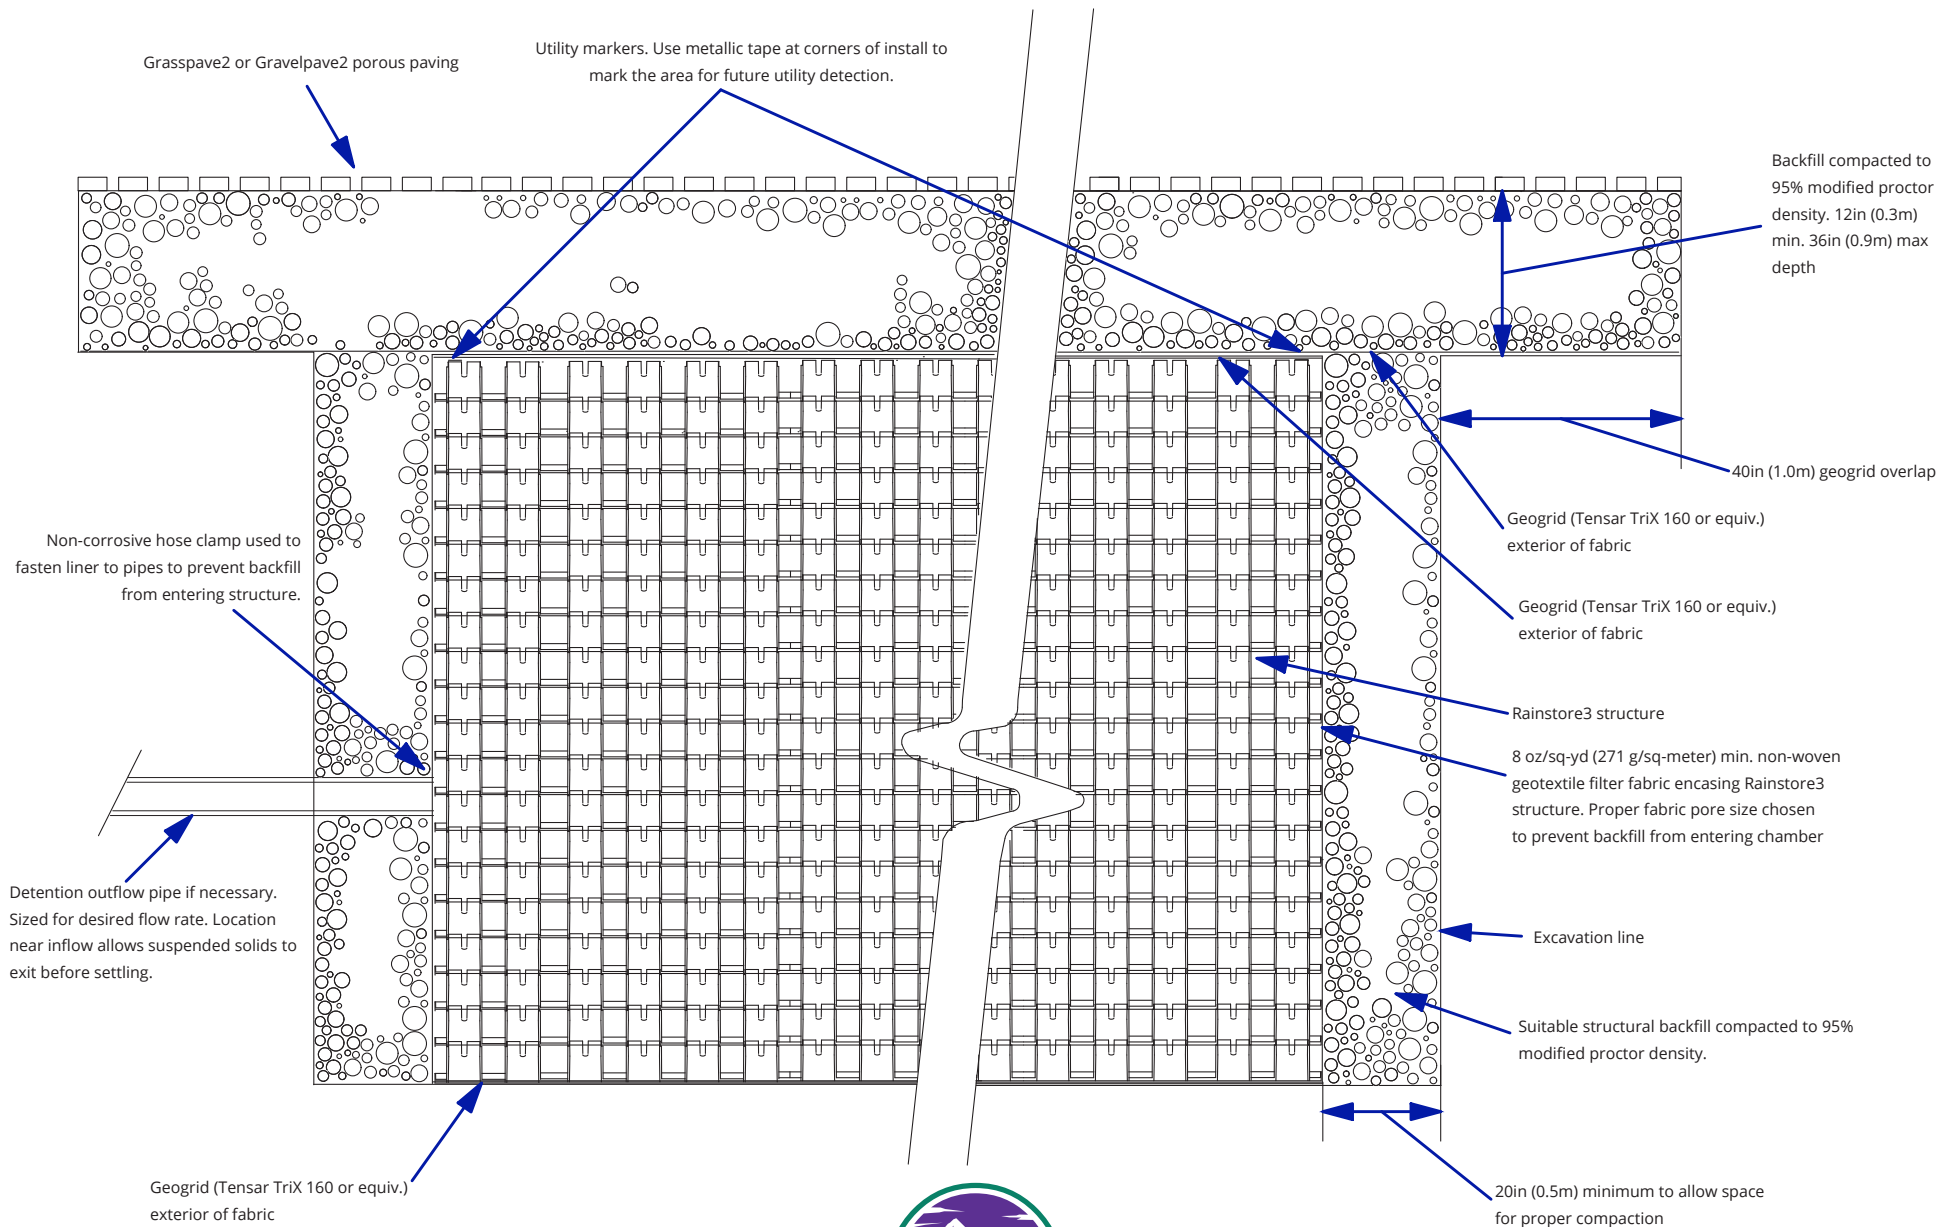

Not to Scale

InvisibleStructures.com



303-233-8383