


DRAINCORE2 - ROOF DECK DRAINAGE

Choose This Product For Providing Sub-Surface Roof Drainage

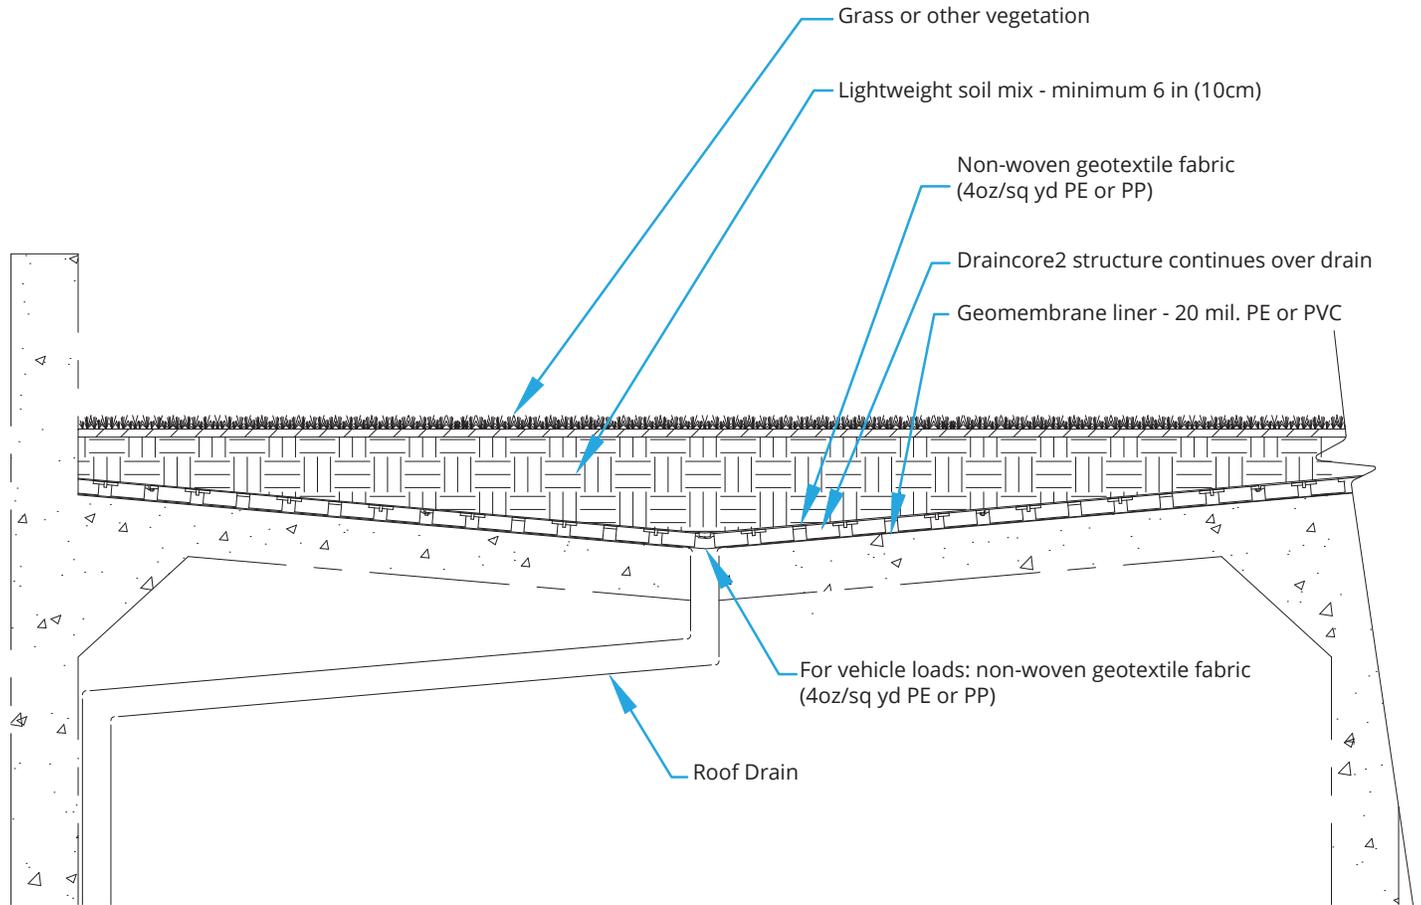

Not to Scale

InvisibleStructures.com



303-233-8383