


RAINSTORE3 SAND INFILL DETAIL

Non-structural thorough filtration with aggregate or vegetated surfacing

| Max. Rainfall Rate (inches/hr.) | Ratio Hard Surface Area : Porous Inlet |
|---------------------------------|--|
| 8 | 1.8 : 1 |
| 7 | 2.0 : 1 |
| 6 | 2.4 : 1 |
| 5 | 2.8 : 1 |
| 4 | 3.5 : 1 |
| 3 | 4.7 : 1 |
| 2 | 7.0 : 1 |

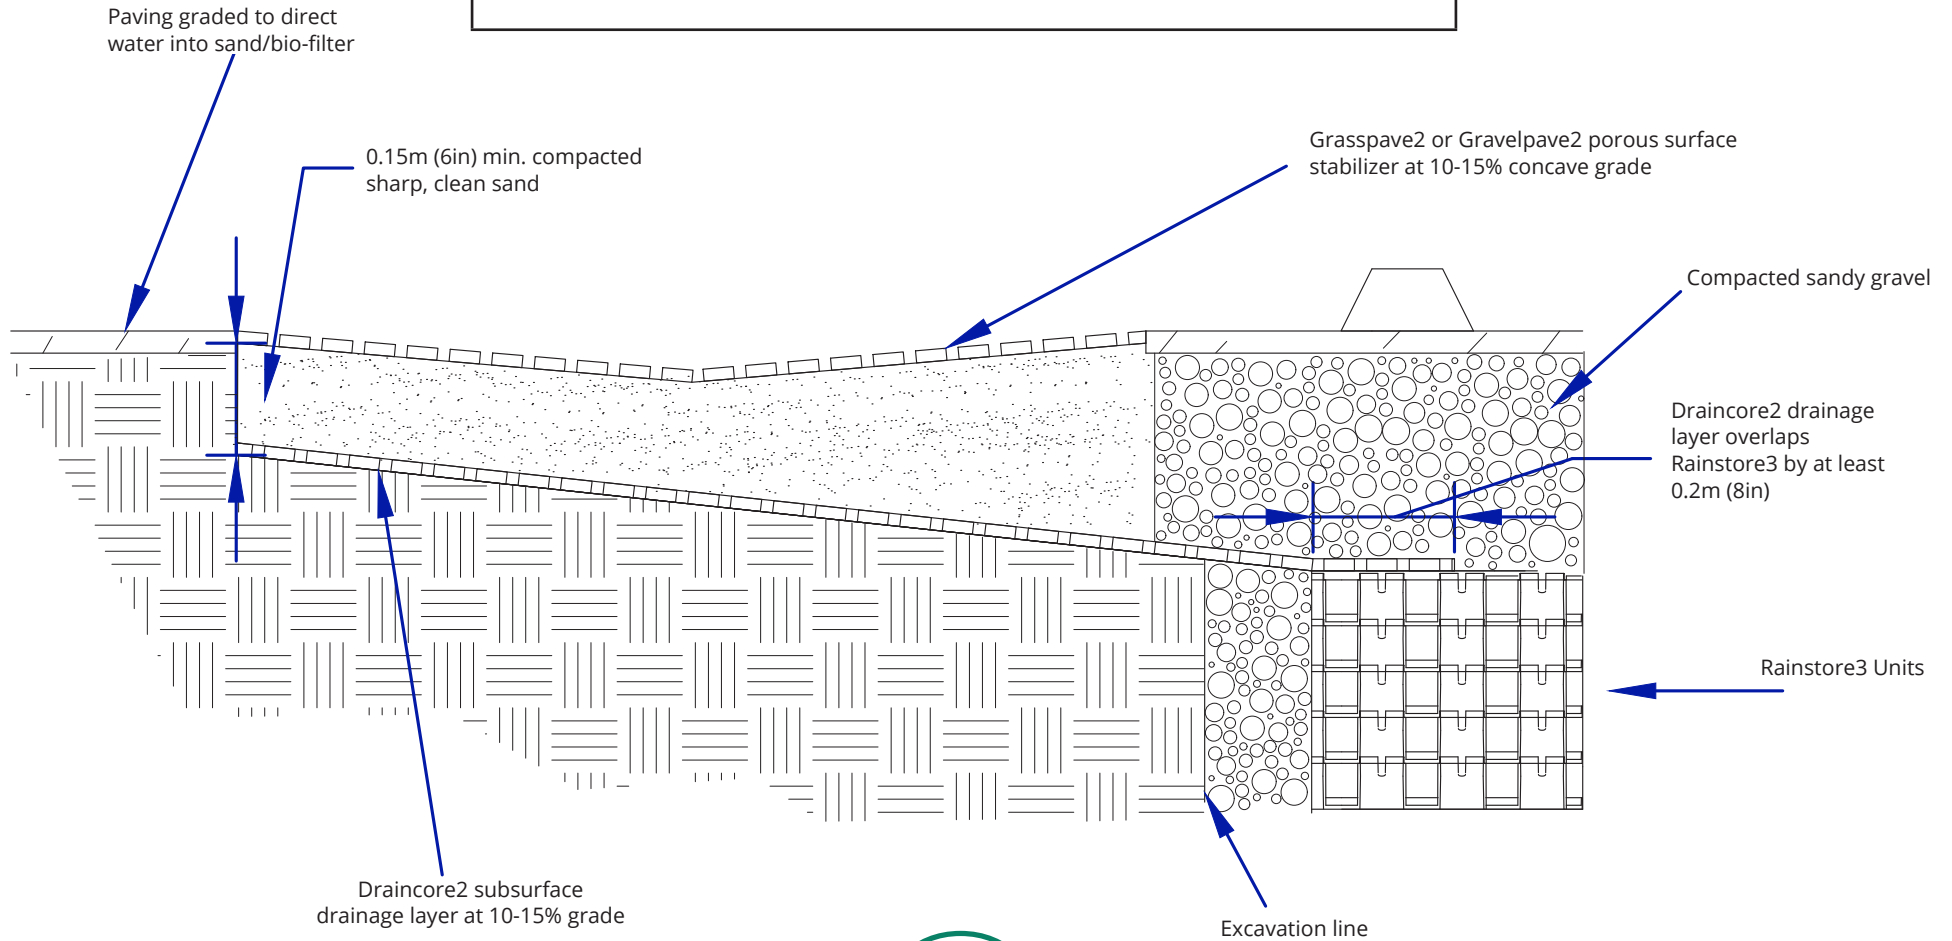

Not to Scale

InvisibleStructures.com



303-233-8383