


Max. Rainfall Rate (inches/hr.)	Ratio Hard Surface Area : Porous Inlet
8	1.8 : 1
7	2.0 : 1
6	2.4 : 1
5	2.8 : 1
4	3.5 : 1
3	4.7 : 1
2	7.0 : 1

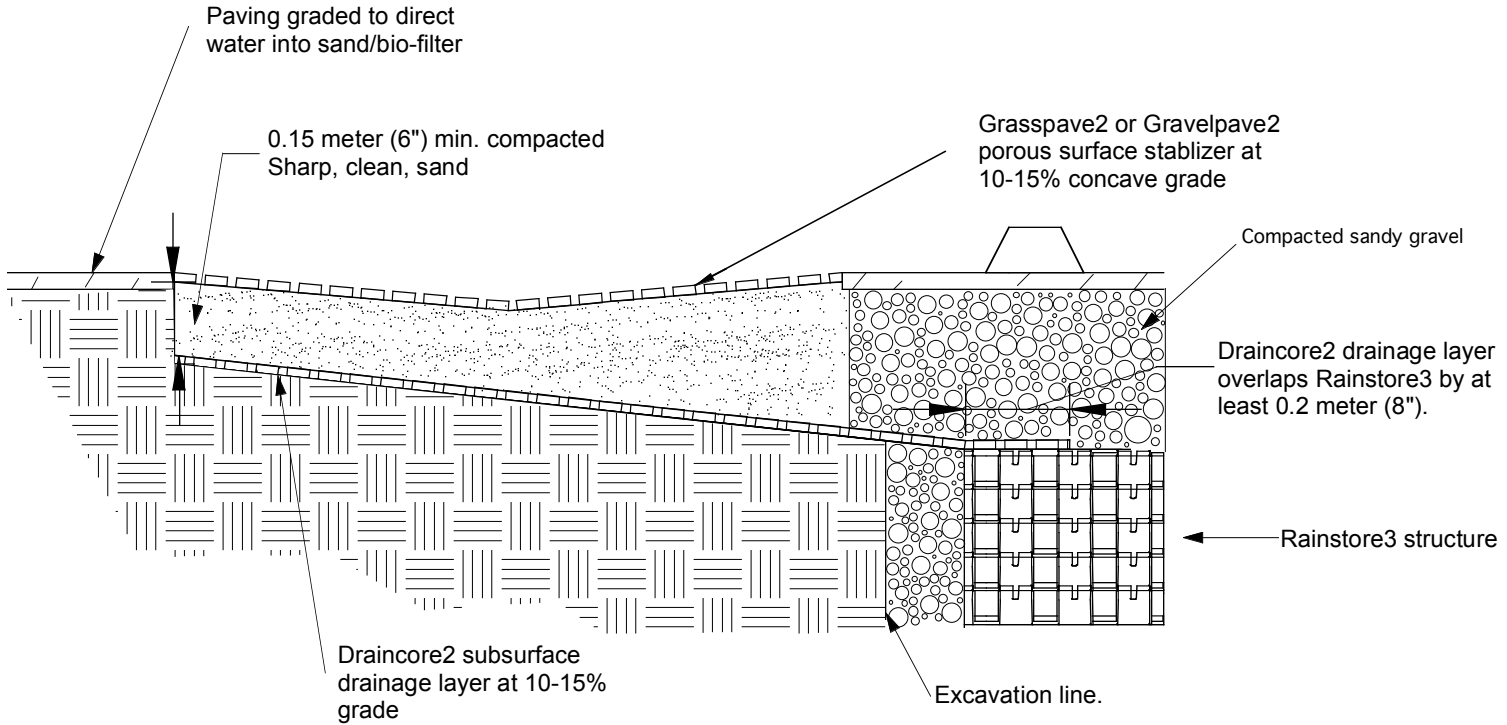

Rainstore3 Sand-Bio Filter Inlet

NOT TO SCALE

Non-structural thorough filtration with aggregate or vegetated surfacing

Invisible Structures, Inc.
 RS3sand-biofilter.dwg

1600 Jackson Street, Suite 310
 Golden, Colorado 80401
 800-233-1510 FAX: 800-233-1522
 www.invisiblestructures.com 01/04