


GRASSPAVE2 AND GRAVELPAVE2 PAVER SUPPORT DETAIL

Choose This Product For Roof Drainage Supported Gravel Surface

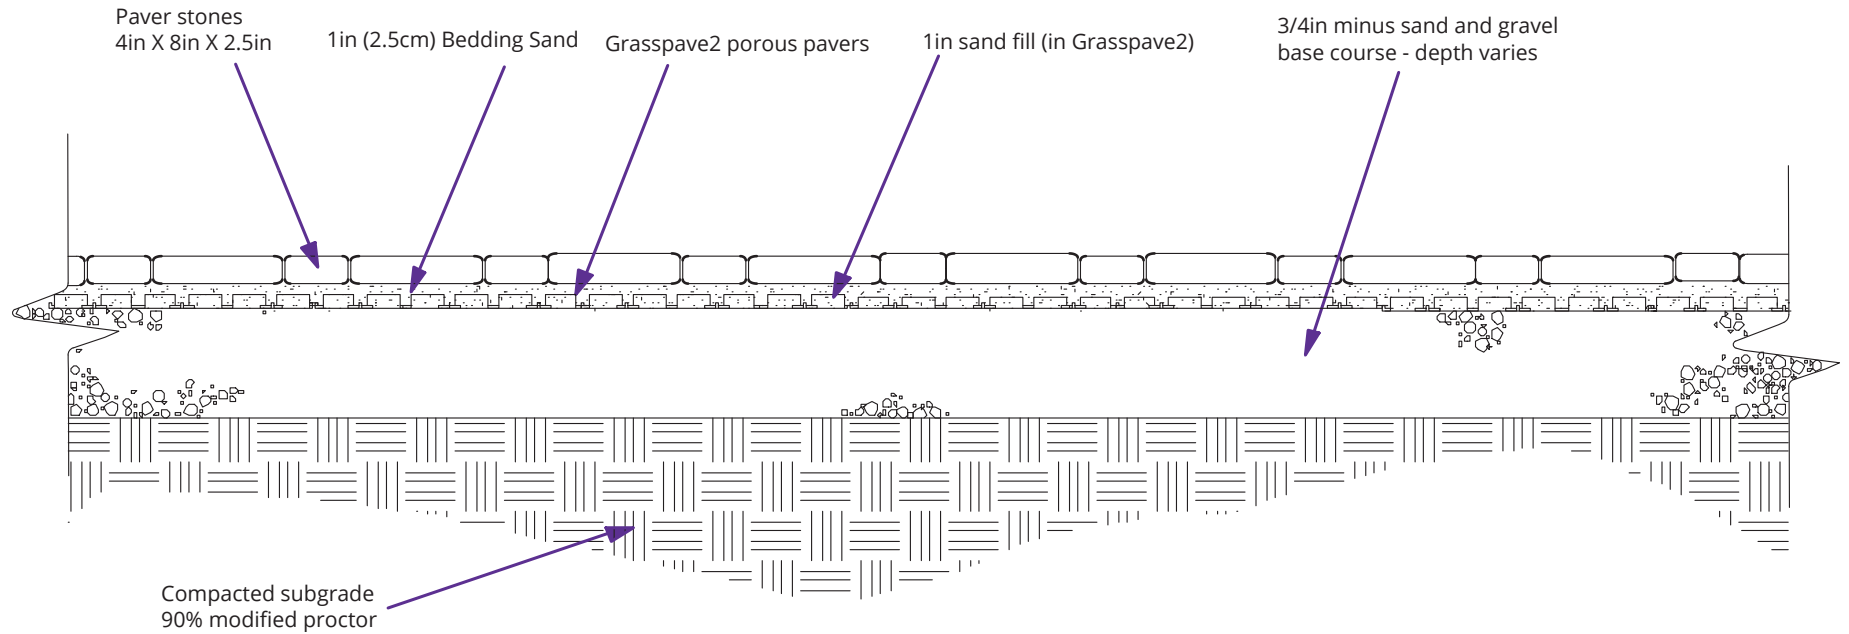

Not To Scale