



PLAN VIEW

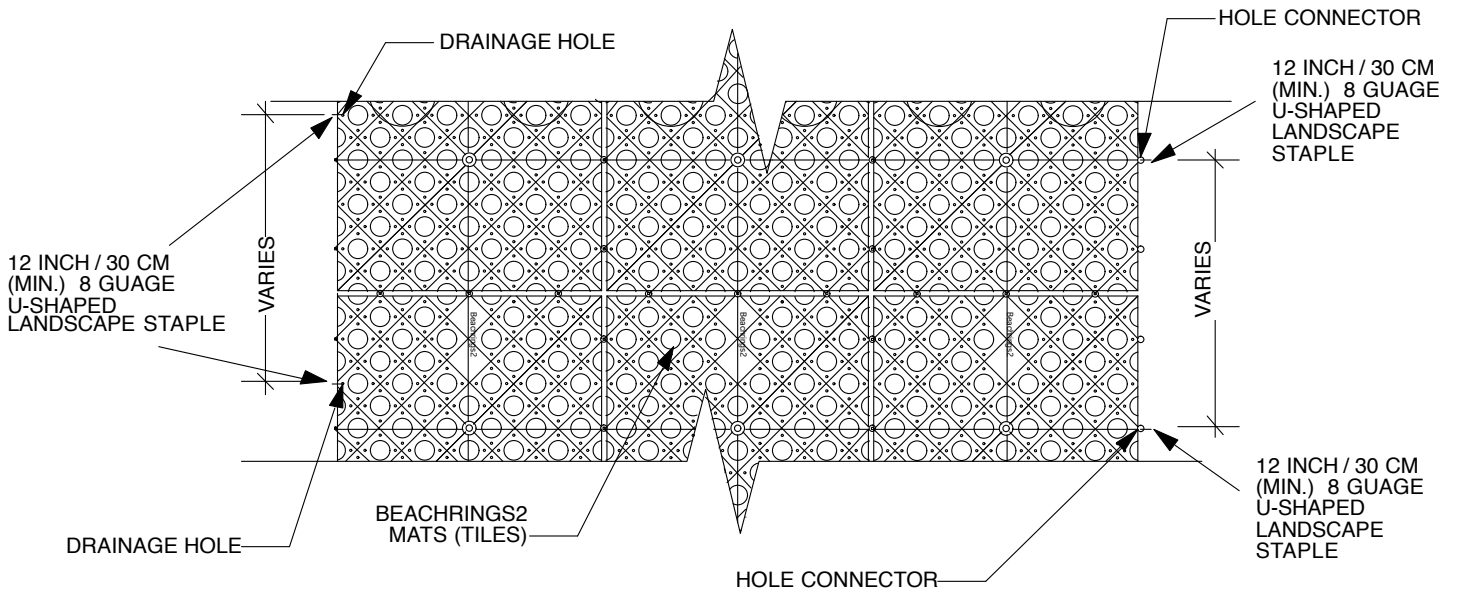

SECTION

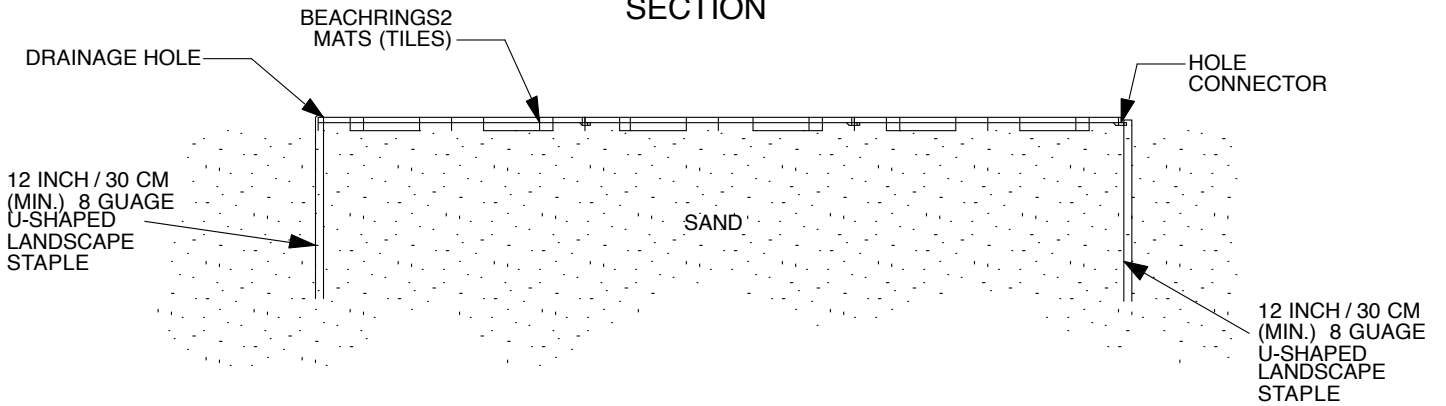

BEACHRINGS2 ANCHORING

NOT TO SCALE

ANCHORING TO SAND BEACHES



Invisible Structures, Inc.
BR2-ANCHORING-SAND.DWG



303-233-8383
www.invisiblestructures.com
V4.1