


TYPICAL DRAINAGE LAYER FOR SYNTHETIC TURF

CHOOSE THIS PRODUCT FOR ADDITIONAL DRAINAGE UNDER SYNTHETIC TURF ATHLETIC FIELDS

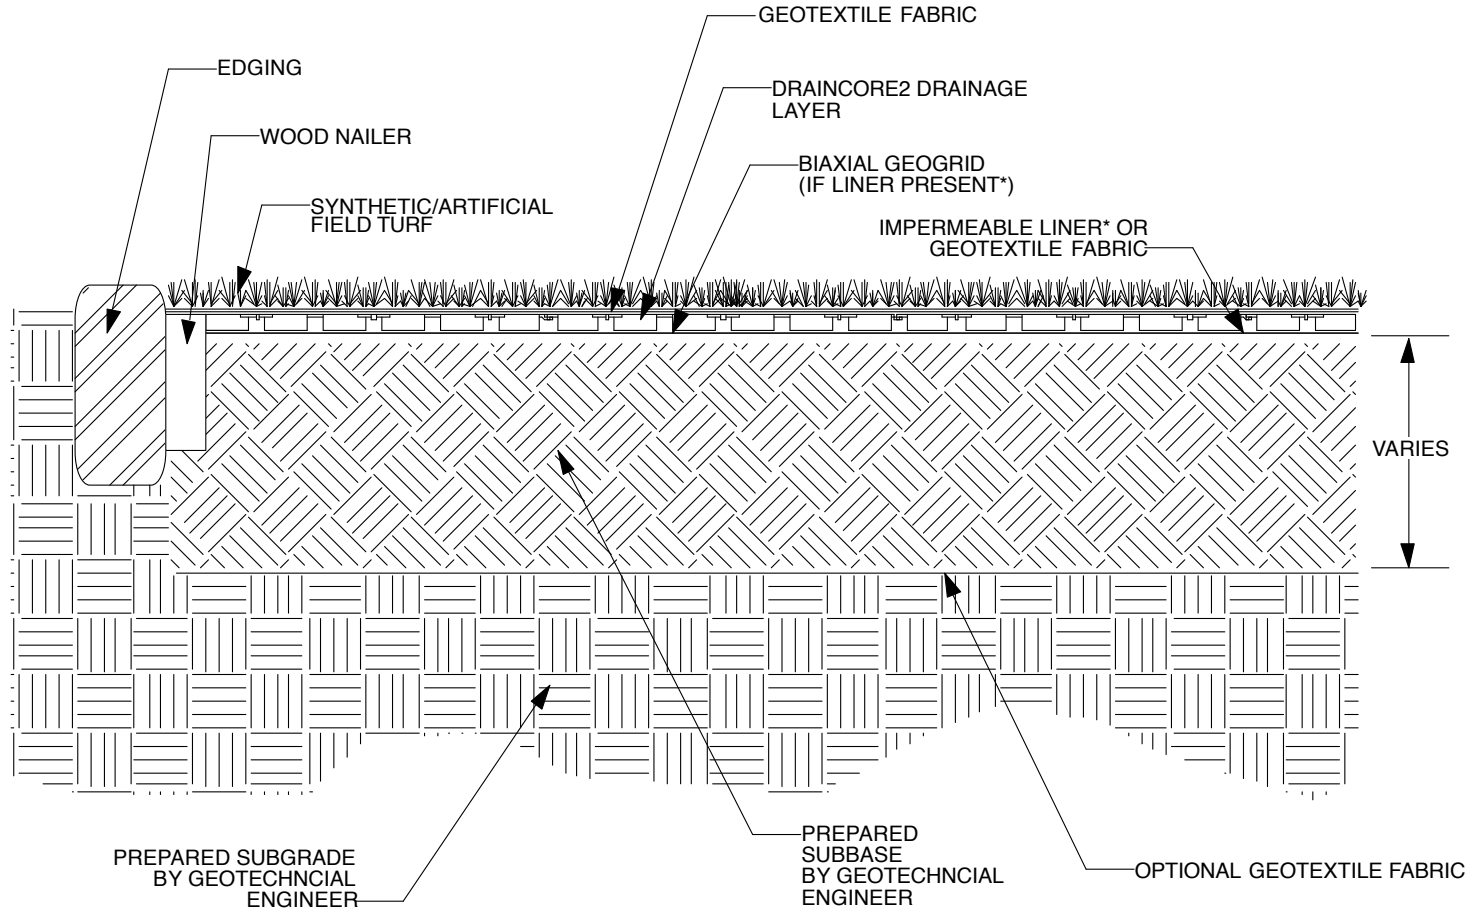

NOT TO SCALE