


DRAINCORE2 INDOOR PET PLAY AREA DETAIL

CHOOSE THIS PRODUCT FOR PROVIDING DRAINAGE FOR INDOOR PET ACTIVITY AREA

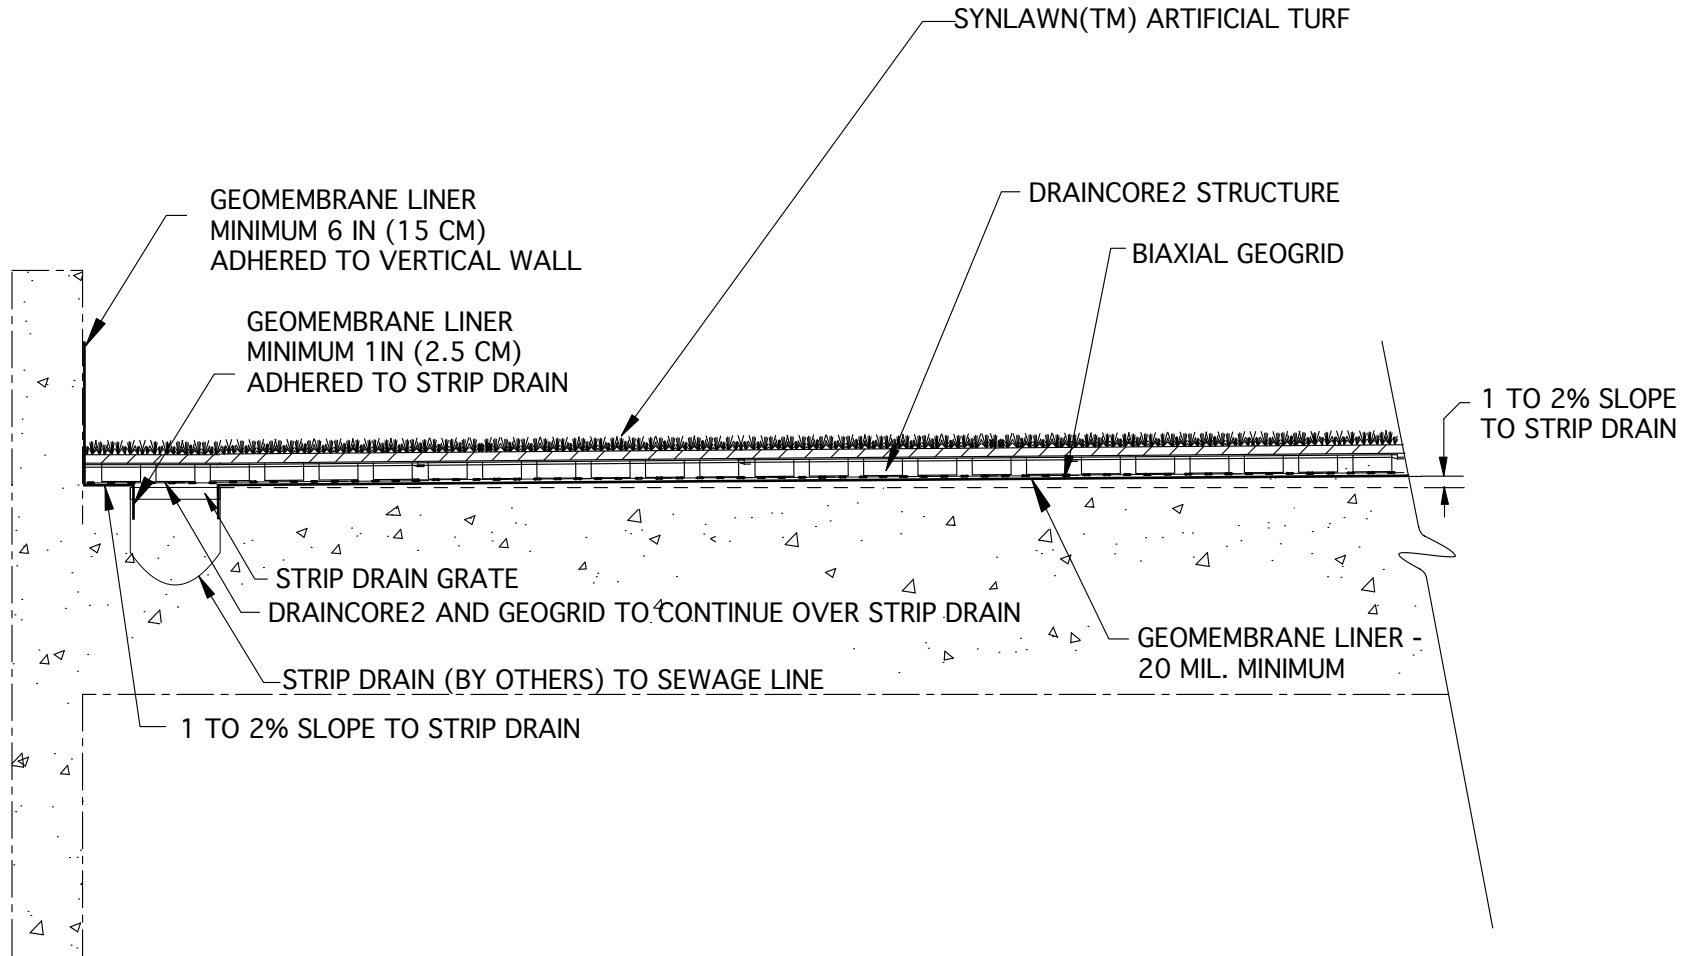

NOT TO SCALE

1
1 OF 1



Invisible Structures, Inc.
DC2IndoorPetPlayArea.dwg



303-233-8383
www.invisiblestructures.com
V4.1