


# TYPICAL GRASSPAVE2 DETAIL

CHOOSE THIS PRODUCT FOR REINFORCING GRASS WEARING SURFACES

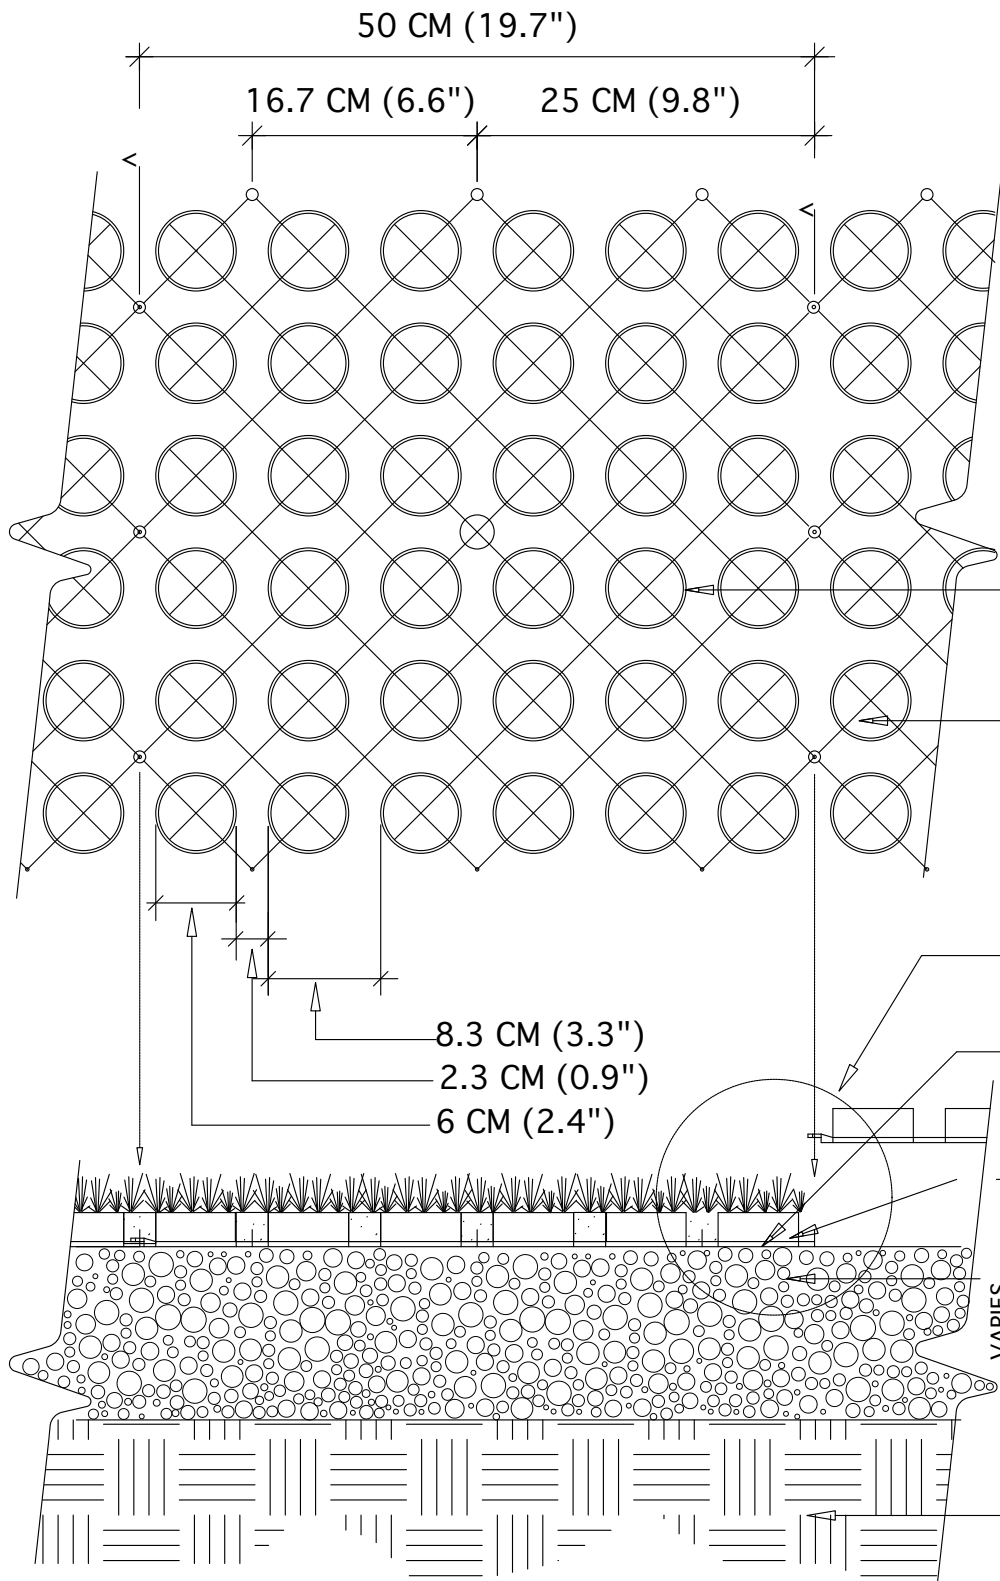

## SPECIFICATIONS

UNIT SIZE - 50 CM X 50 CM X 2.5 CM OR 1 M X 1 M X 2.5 CM  
(20" X 20" X 1" OR 40" X 40" X 1")

AVAILABLE IN 9 STANDARD ROLL SIZES

UNIT WEIGHT - 510 GRAMS (18 OZ.)  
OR 2.0 KG (4.5 POUNDS)

STRENGTH - 1121 KG/CM<sup>2</sup> (15,940 PSI)

COLOR - BLACK

RESIN - 100% RECYCLED HDPE

## PLAN

GRASSPAVE2 SQUARES

ADJACENT GRASSPAVE2 UNITS

SEE ENLARGEMENT BELOW

HYDROGROW MIX BELOW RING  
SUPPLIED FREE BY MANUFACTURER

RINGS FILLED WITH CONCRETE SAND (CLEAN, SHARP SAND)

COMPACTED SANDY GRAVEL ROAD BASE  
95% MODIFIED PROCTOR DENSITY  
- 6 INCHES TO 12 INCHES  
(DEPTH OF BASE COURSE TO BE  
DETERMINED BY ON-SITE ENGINEER)  
- SEE FULL TECHNICAL SPECIFICATIONS FOR COMPOSITION

COMPACTED SUBGRADE,

## SECTION

TOP OF GRASS ROOT MASS 6 MM  
(1/4") ABOVE TOP OF RING

GRASSPAVE2 ATTACH WITH  
SNAP-FIT FASTENERS

RINGS FILLED WITH CONCRETE SAND (CLEAN, SHARP SAND)

COMPACTED SANDY GRAVEL

BASE COURSE

- SEE FULL TECHNICAL SPECIFICATIONS FOR COMPOSITION

## ENLARGEMENT

NOTE: GRASS/PLANT TYPES SHALL BE SPECIFIED BY A LANDSCAPE ARCHITECT OR  
LANDSCAPE DESIGNER.

NOT TO SCALE

1  
1 OF 1



Invisible Structures, Inc.  
GPDET18.DWG



303-233-8383  
www.invisiblestructures.com  
V4.1