


# RAINSTORE3 Unit Details and Dimensions

Single Rainstore3 injection molded unit geometry and dimensions

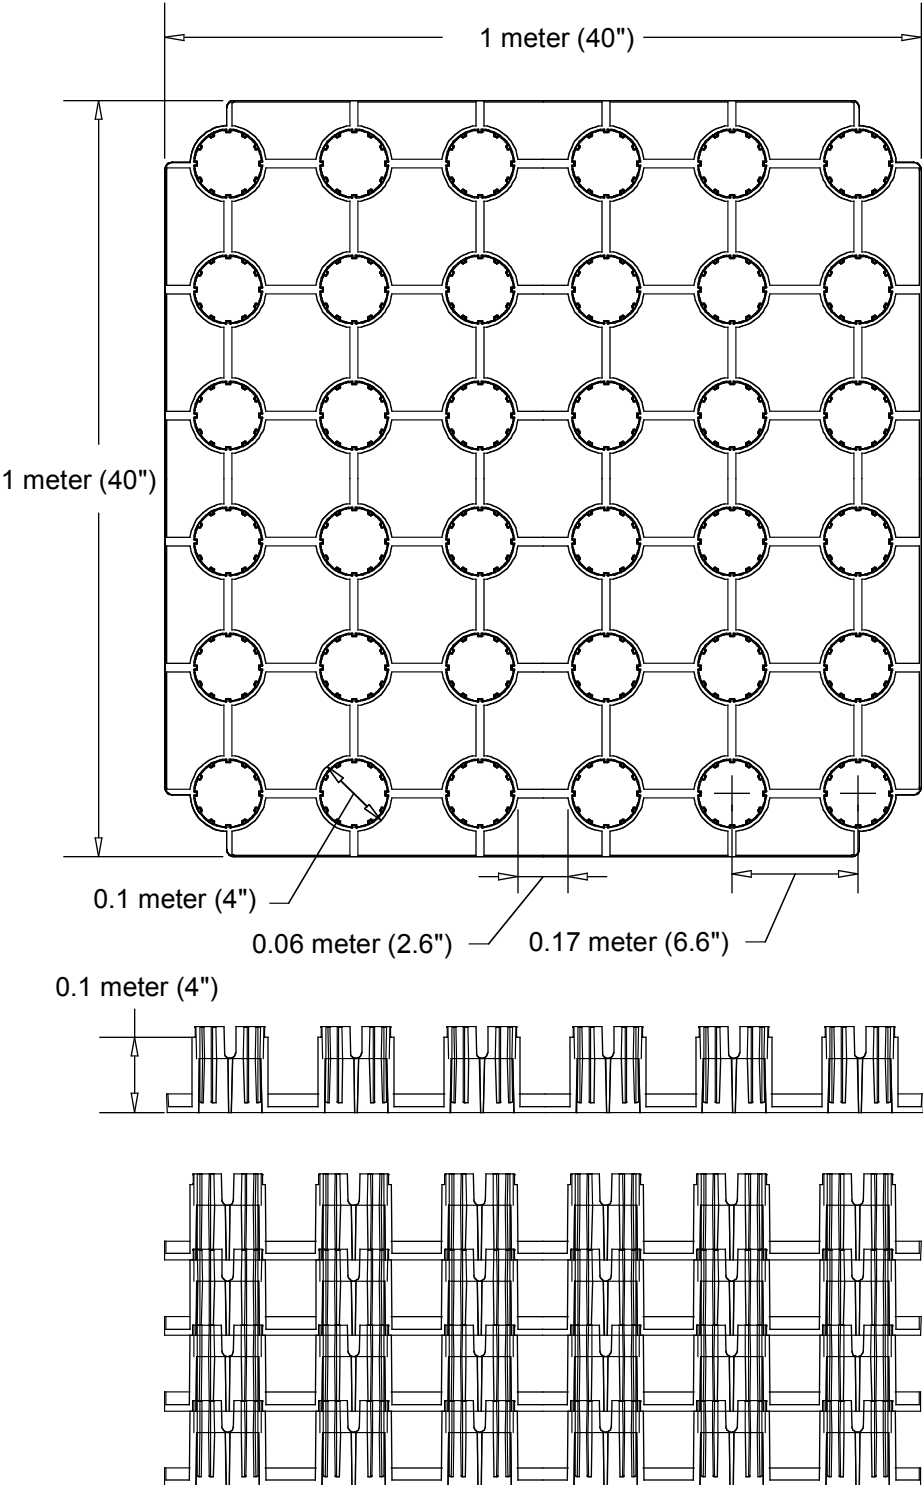

NOT TO SCALE



Invisible Structures, Inc.  
RS3detail04.dwg



303-233-8383  
www.invisiblestructures.com  
V4.1