


RAINSTORE3 Sand-Bio Filter Inlet

Non-structural thorough filtration with aggregate or vegetated surfacing

Max. Rainfall Rate (inches/hr.)	Ratio Hard Surface Area : Porous Inlet
8	1.8 : 1
7	2.0 : 1
6	2.4 : 1
5	2.8 : 1
4	3.5 : 1
3	4.7 : 1
2	7.0 : 1

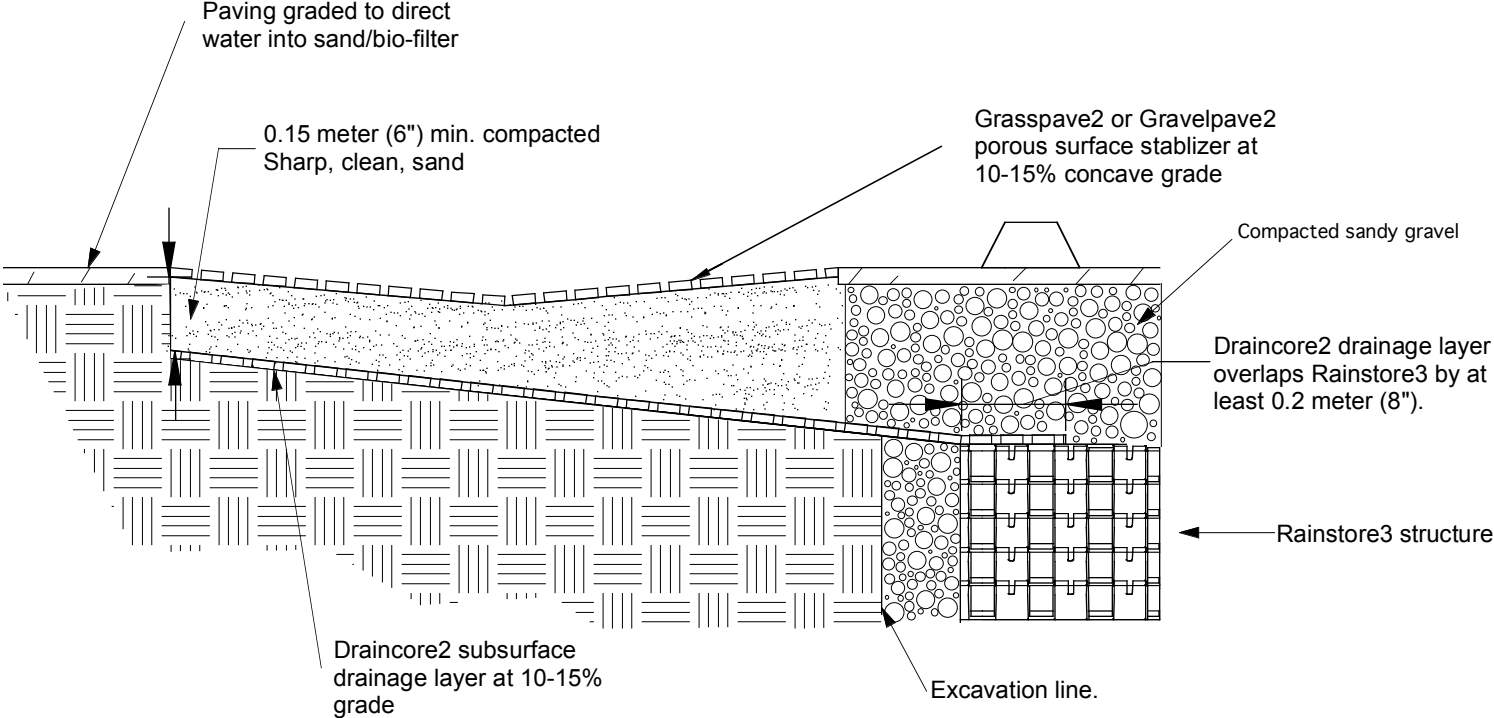

NOT TO SCALE



Invisible Structures, Inc.
RS3sand-biofilter.dwg



303-233-8383
www.invisiblestructures.com
V4.1